


**NOT FOR  
CONSTRUCTION**




**FRONT ELEVATION**  
SCALE: 1/8" = 1'-0"

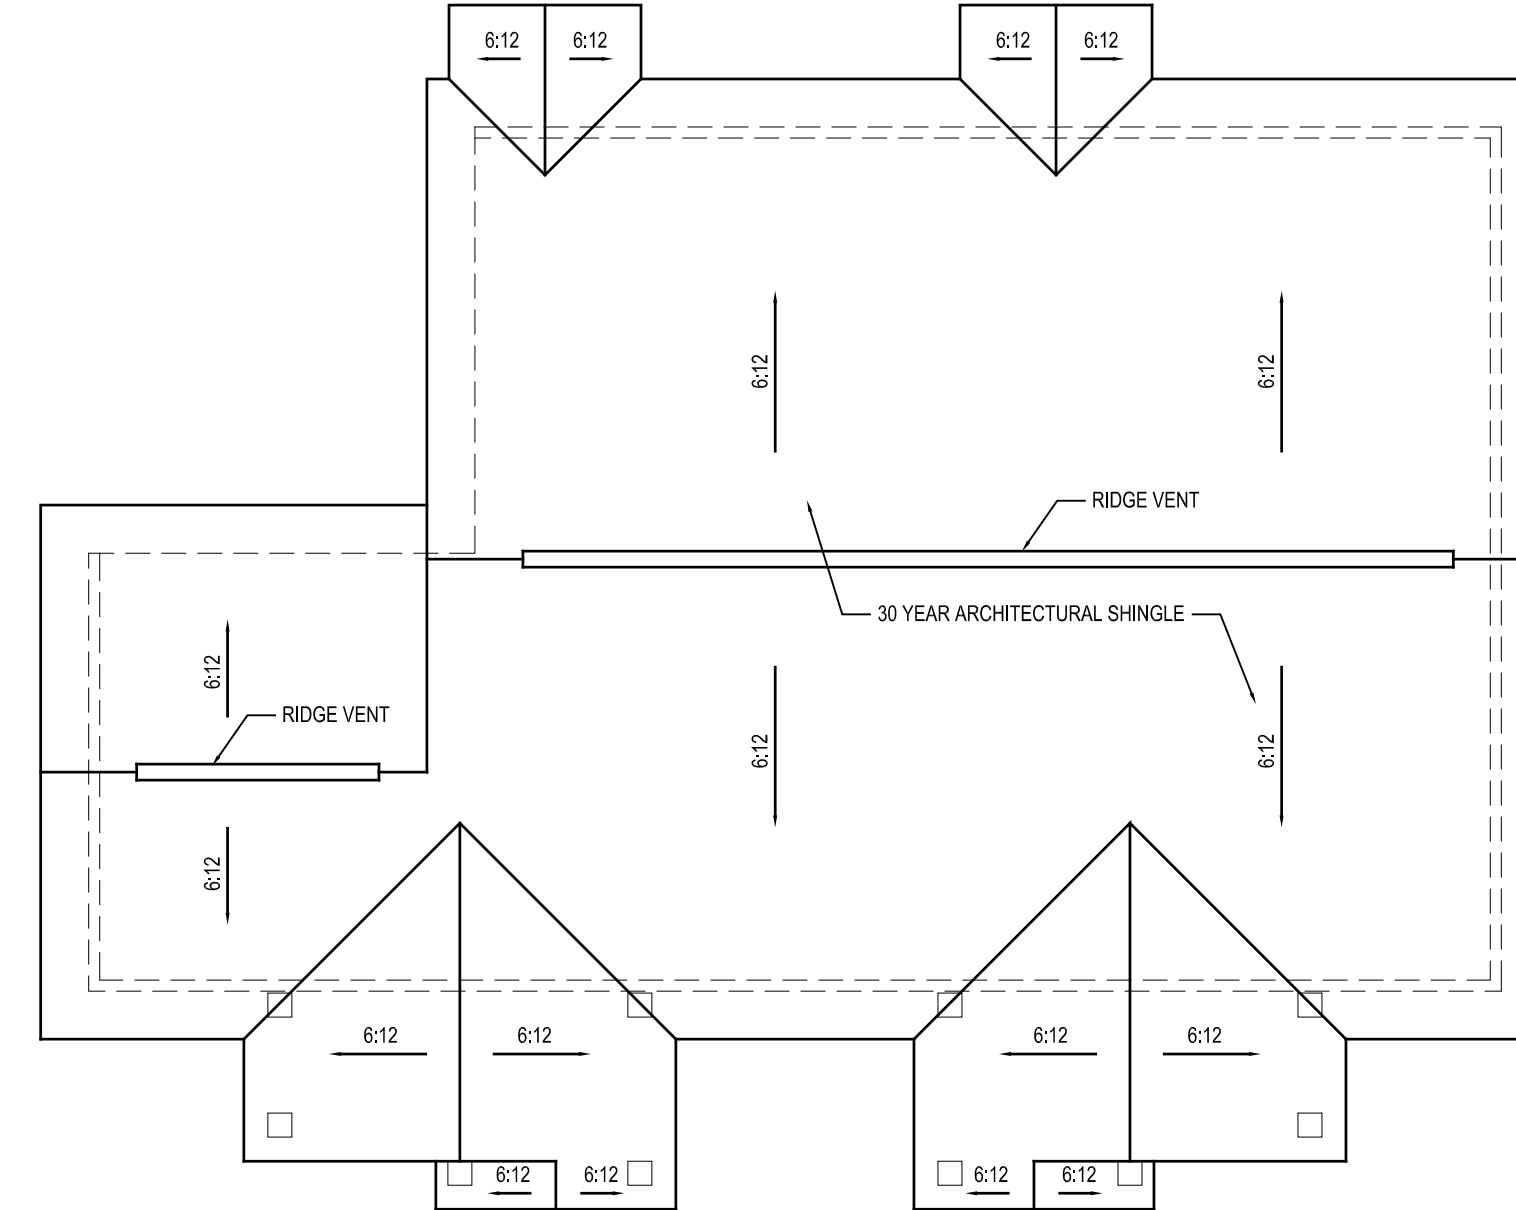

(4) OF BUILDING TYPE A IN PHASE 1  
APPROX 35 SQUARES OF ROOFING MATERIAL  
NEED FOR THIS BUILDING TYPE

**ROOF PLAN**  
SCALE: 1/8" = 1'-0"

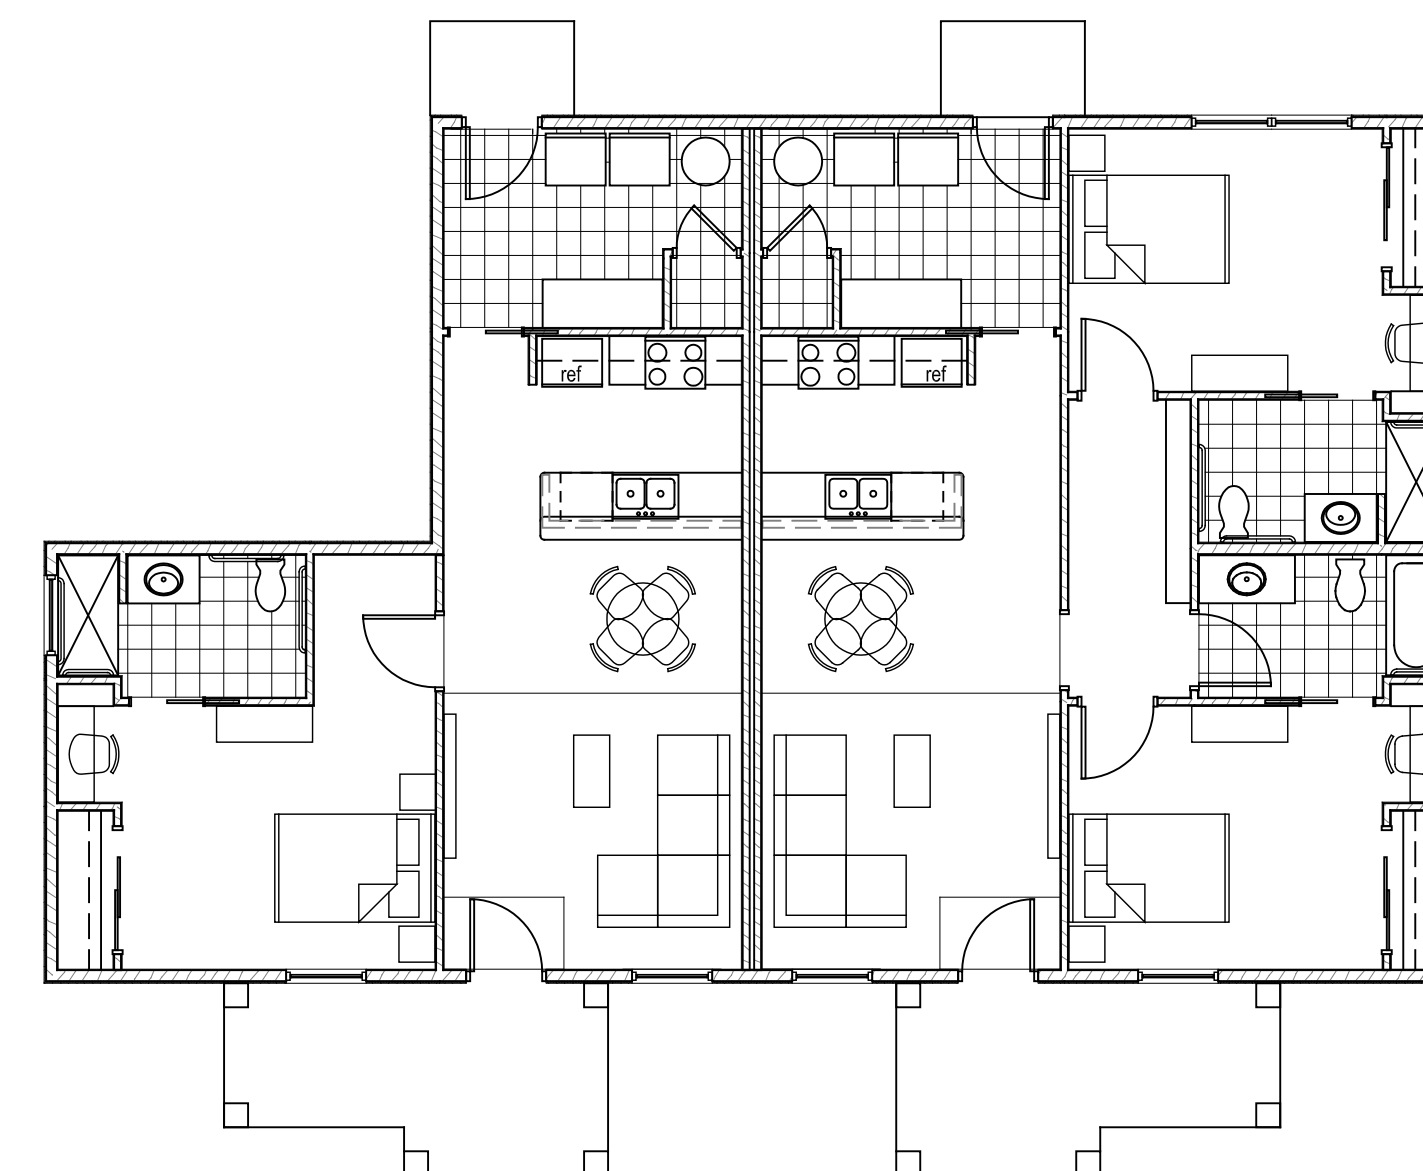

**BUILDING TYPE A - 1 STORY - 1 BEDROOM 1 BATH & 2 BEDROOM 2 BATH**  
SCALE: 1/8" = 1'-0"

DATE	REVISION DESCRIPTION - THIS SHEET ONLY
1	
2	
3	
4	
5	
6	
7	

<b>BUILDING TYPE A - 1 STORY</b>	
<b>NOAHS LANDING</b>	
---	
XX	DATE: 02/25/14
XX	PHASE: DESIGN DEVELOPMENT
XX	

PROJ MGR: ACK CKD BY: MBF

JOB NUMBER: 13-30

SHEET NUMBER: **A-A101**