



**NOT FOR
CONSTRUCTION**



FRONT ELEVATION
SCALE: 1/8" = 1'-0"

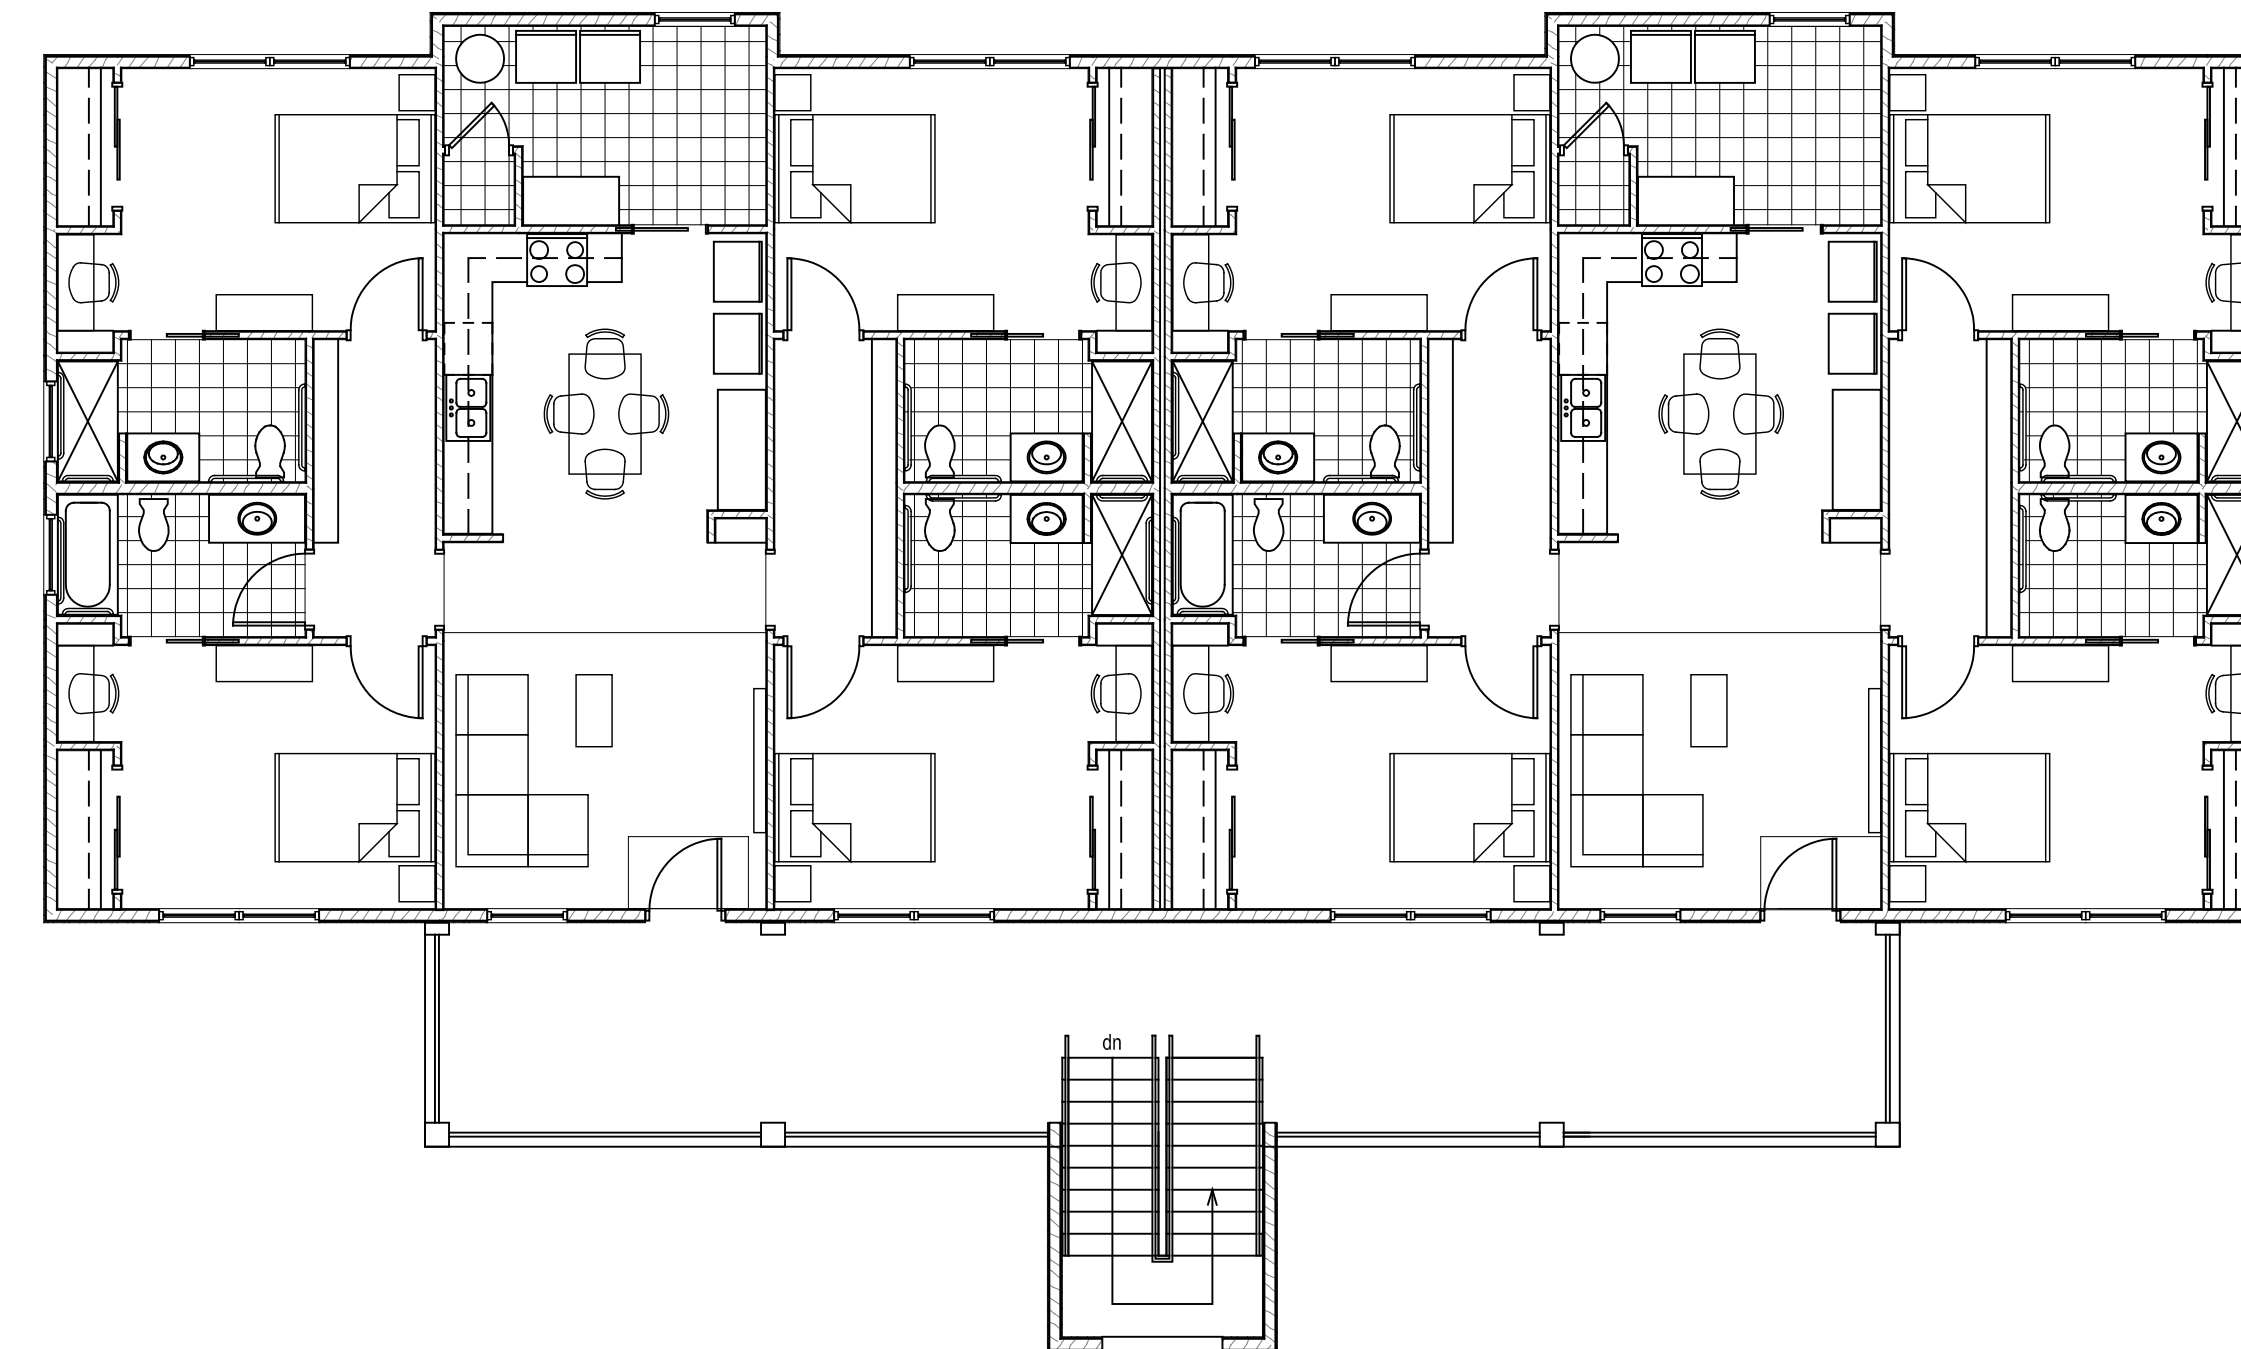


BUILDING TYPE B - 2 STORY - 4 BEDROOM 4 BATH & 4 BEDROOM 4 BATH - SECOND FLOOR
SCALE: 1/8" = 1'-0"

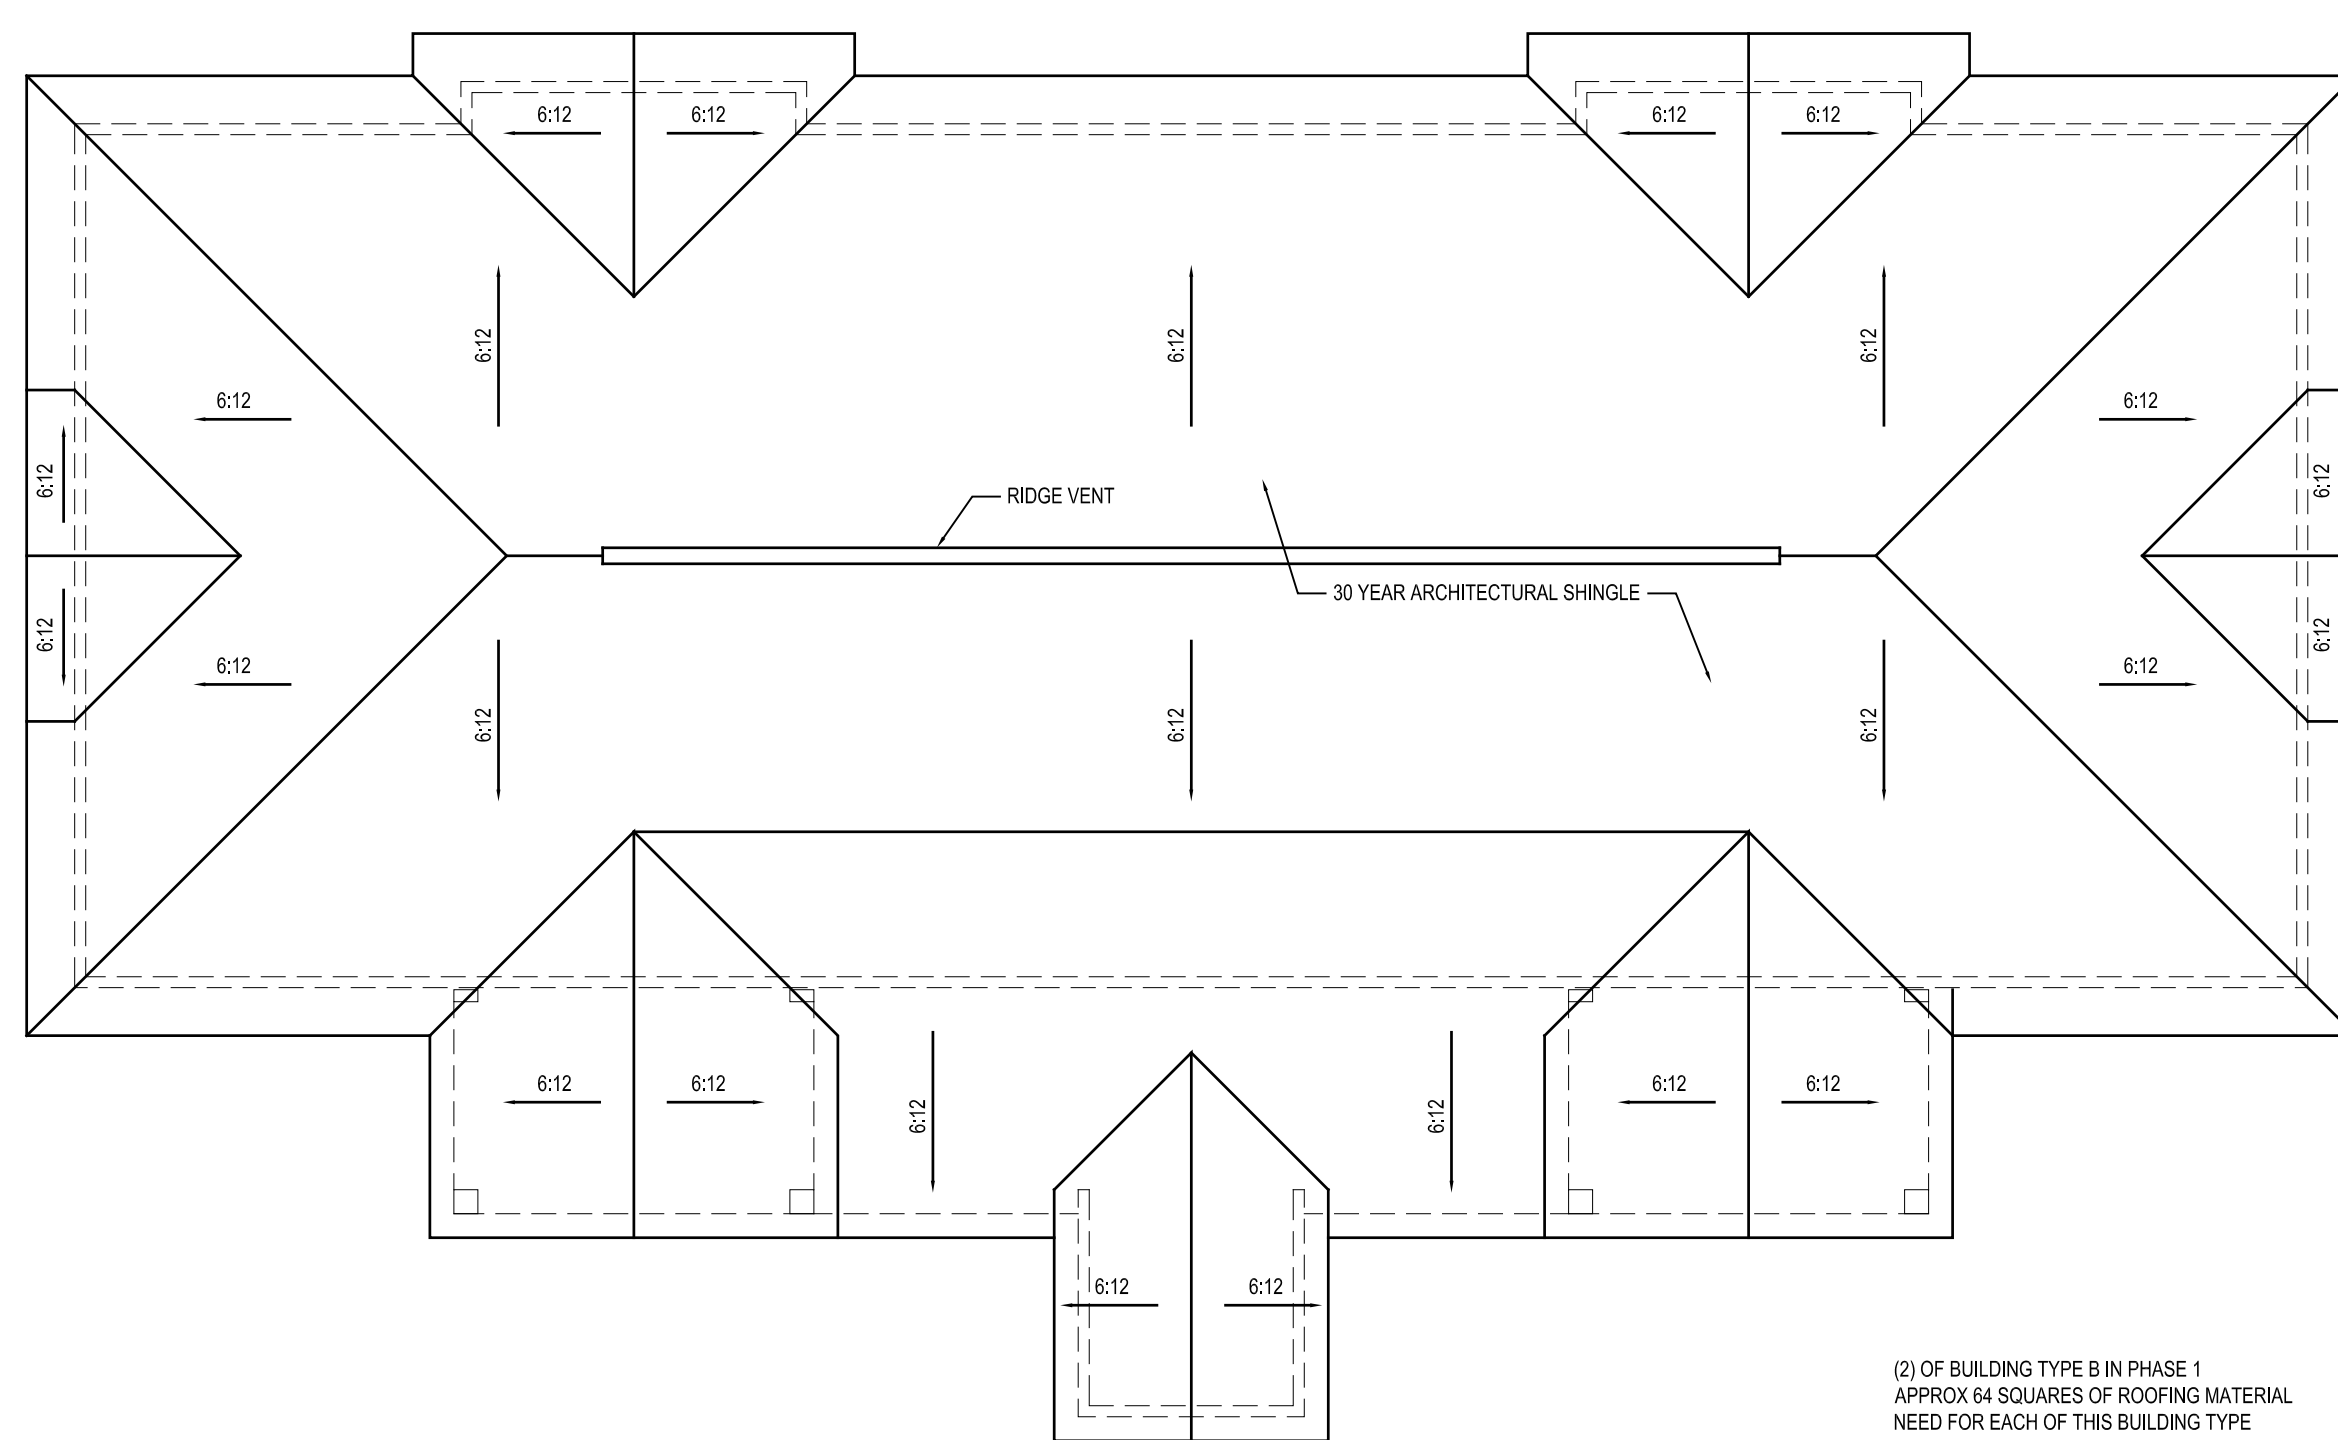

ROOF PLAN
SCALE: 1/8" = 1'-0"

(2) OF BUILDING TYPE B IN PHASE 1
APPROX 64 SQUARES OF ROOFING MATERIAL
NEED FOR EACH OF THIS BUILDING TYPE

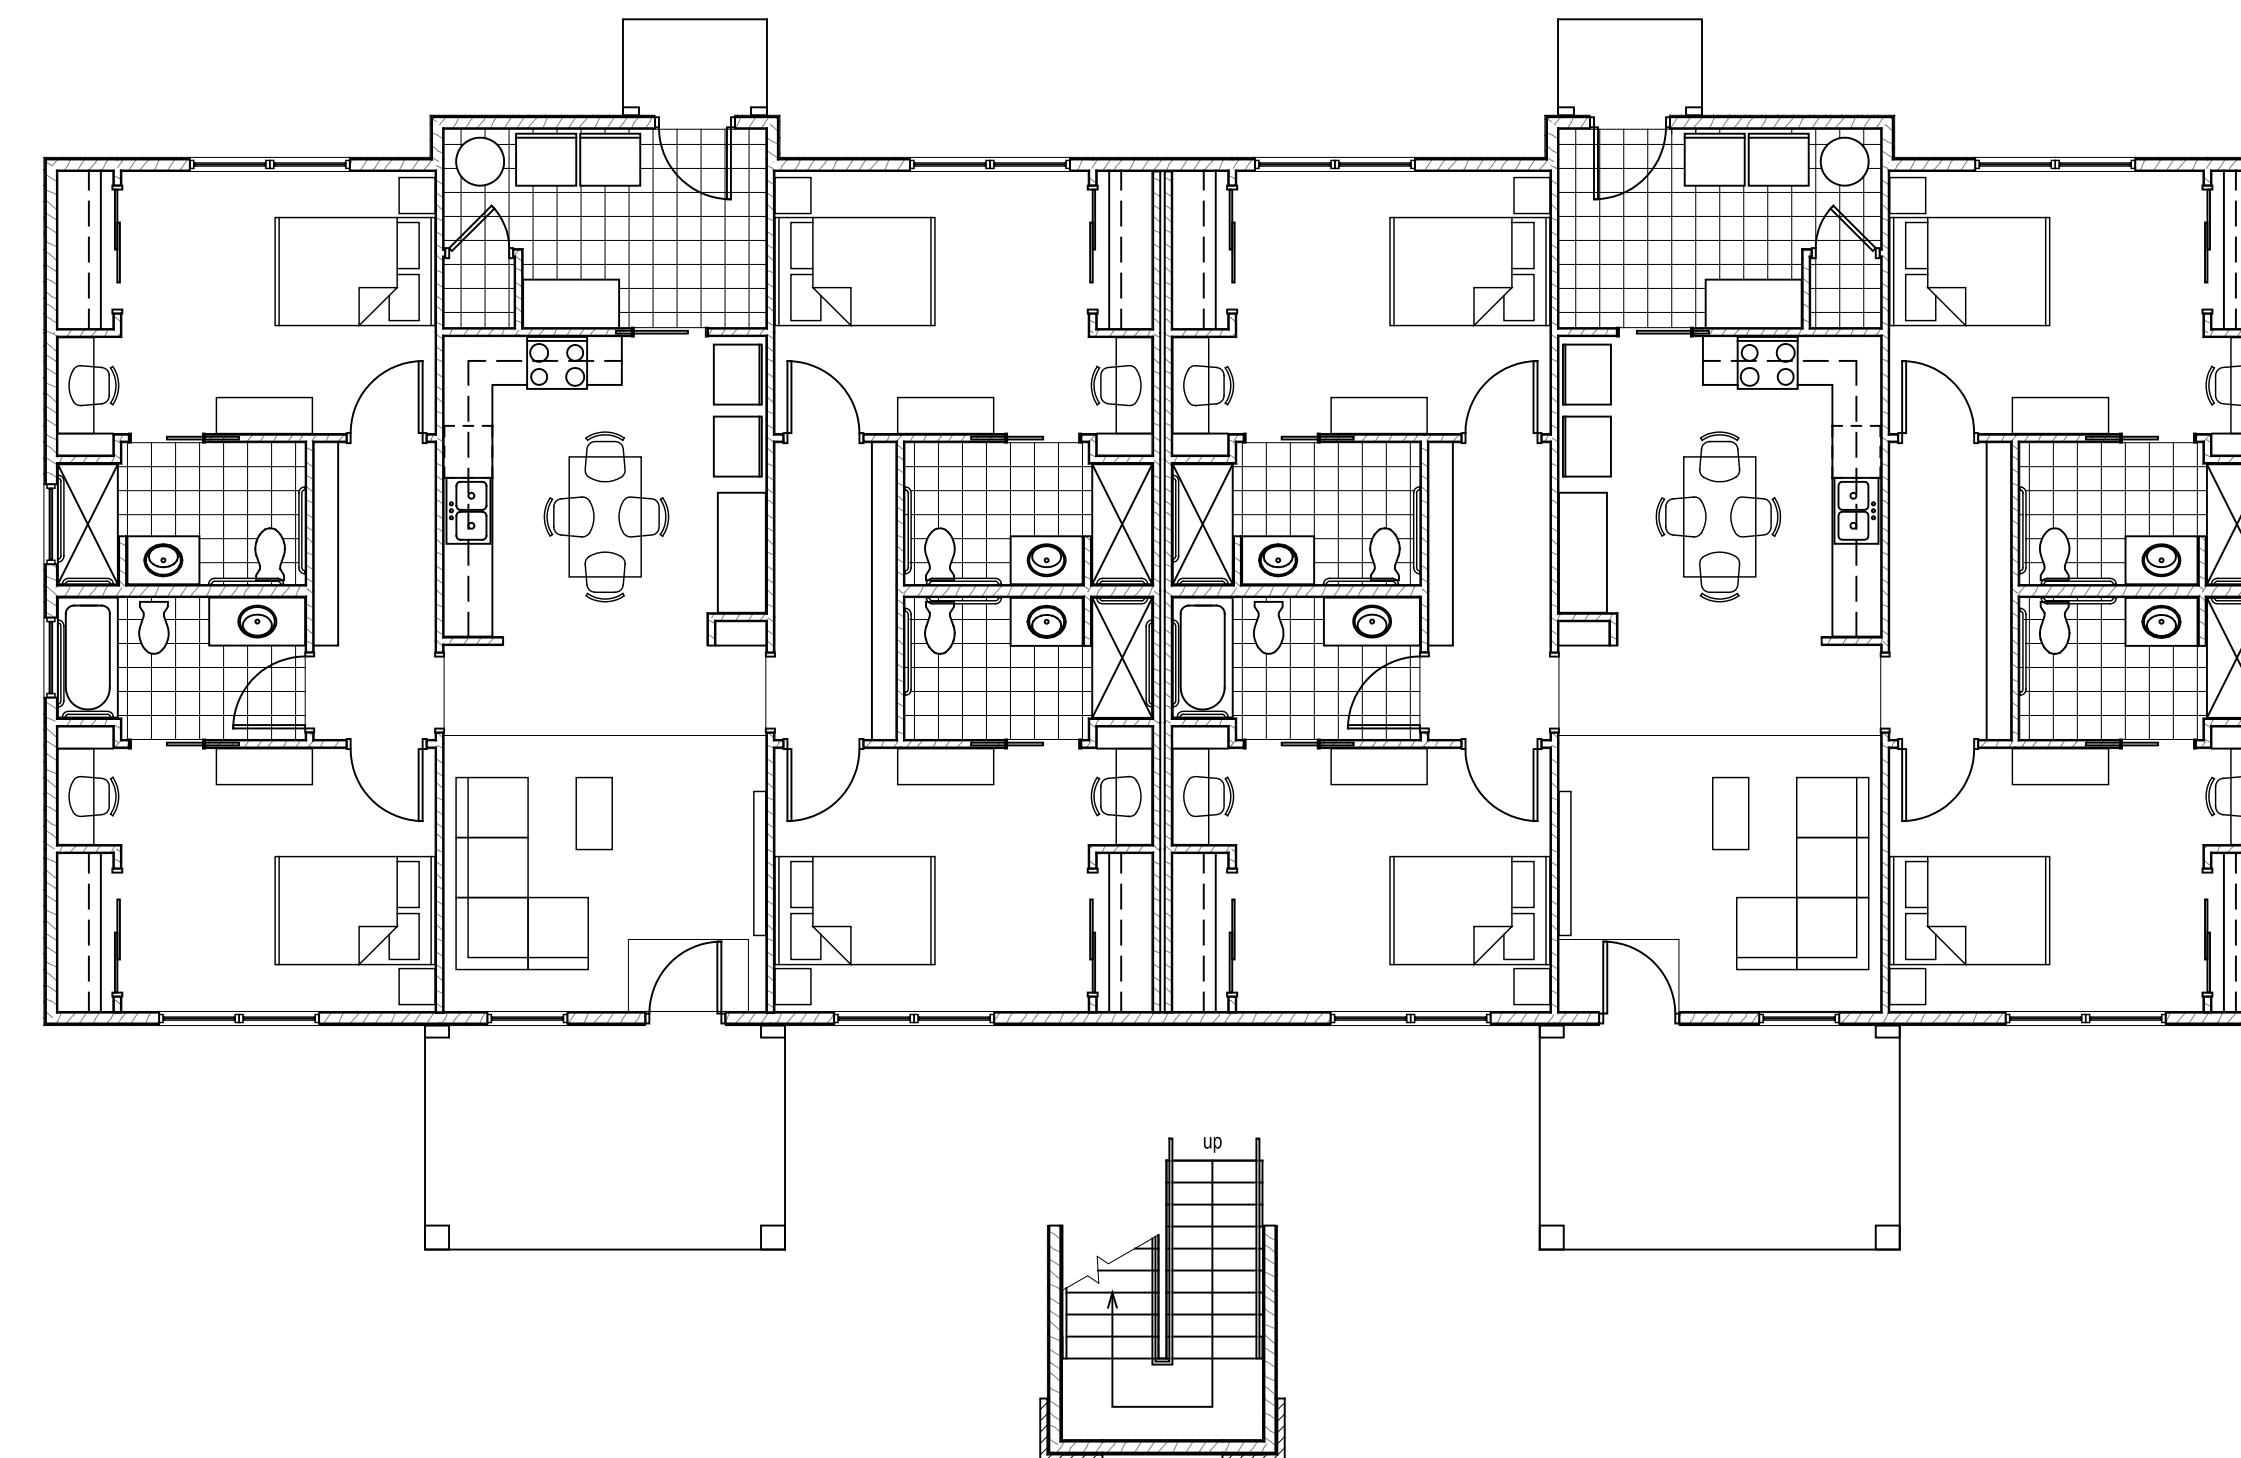

BUILDING TYPE B - 2 STORY - 4 BEDROOM 4 BATH & 4 BEDROOM 4 BATH - FIRST FLOOR
SCALE: 1/8" = 1'-0"

DATE	REVISION DESCRIPTION - THIS SHEET ONLY
1	
2	
3	
4	
5	
6	
7	

BUILDING TYPE B - 2 STORY	
NOAH'S LANDING	
PROJ MGR:	CKD BY:
ACK	MBF
PHASE: DESIGN DEVELOPMENT	
DATE:	02/25/14

JOB NUMBER: 13-30
SHEET NUMBER: **B-A101**