


**NOT FOR
CONSTRUCTION**



FRONT ELEVATION


SCALE: 1/8" = 1'-0"

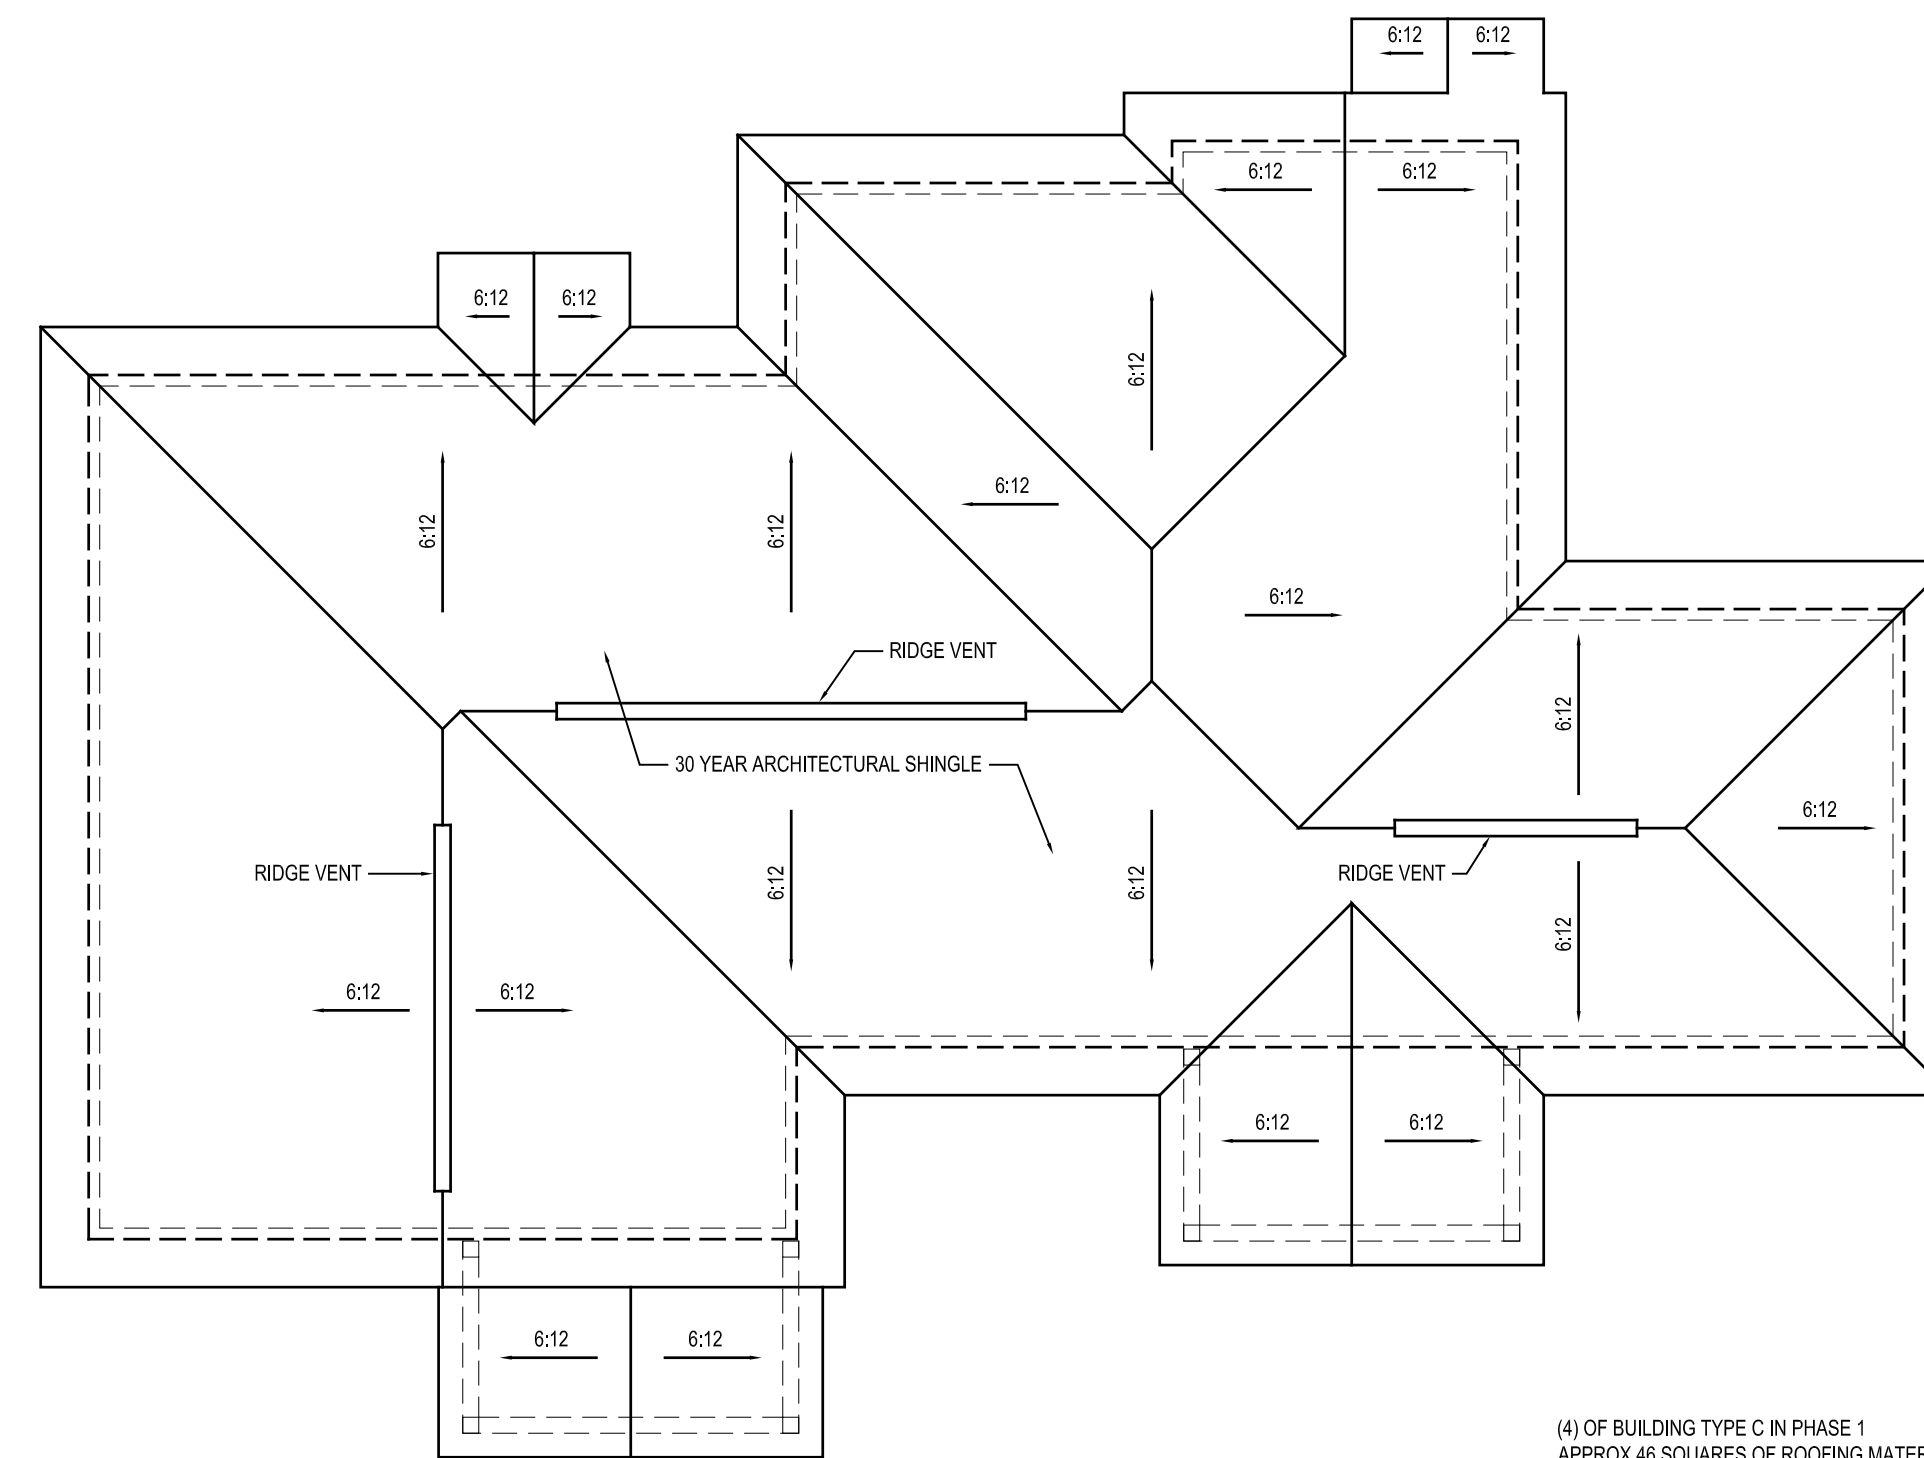

(1) OF BUILDING TYPE C IN PHASE 1
APPROX 46 SQUARES OF ROOFING MATERIAL
NEED FOR EACH OF THIS BUILDING TYPE

ROOF PLAN

SCALE: 1/8" = 1'-0"

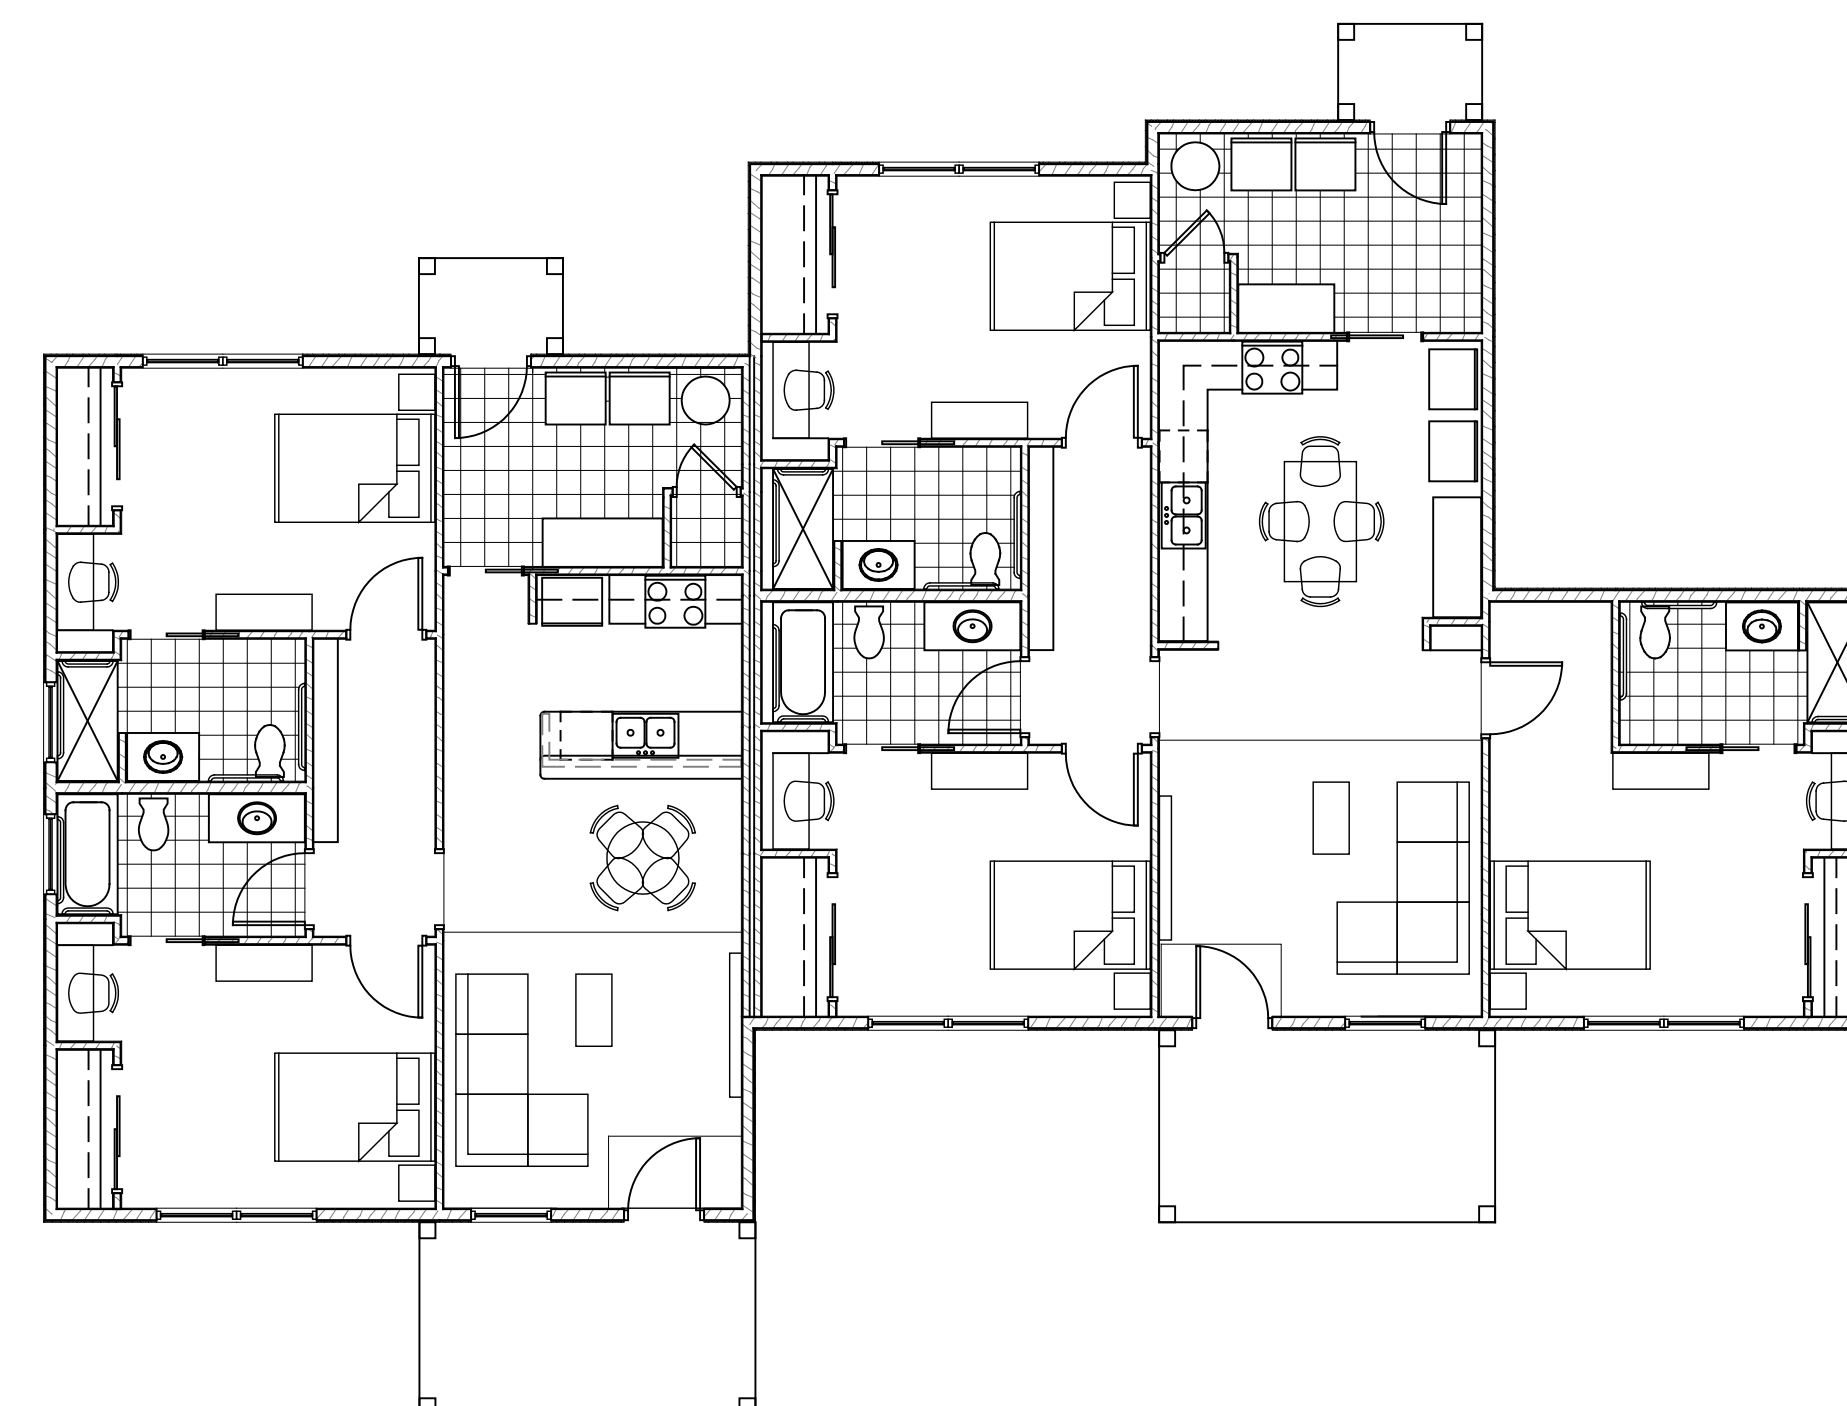

BUILDING TYPE C - 1 STORY - 2 BEDROOM 2 BATH & 3 BEDROOM 3 BATH

SCALE: 1/8" = 1'-0"

DATE	REVISION DESCRIPTION - THIS SHEET ONLY
1	
2	
3	
4	
5	
6	
7	

**BUILDING TYPE C - 1 STORY
NOAH'S LANDING**

MELISSA JANE
LAKELAND, FL

PHASE: 50% CONSTRUCTION DOCUMENTS

DATE: 02/25/14

PROJ MGR: ACK CKD BY: MBF

JOB NUMBER: 13-30

SHEET NUMBER:
C-A101