



FRONT ELEVATION
SCALE: 1/8" = 1'-0"

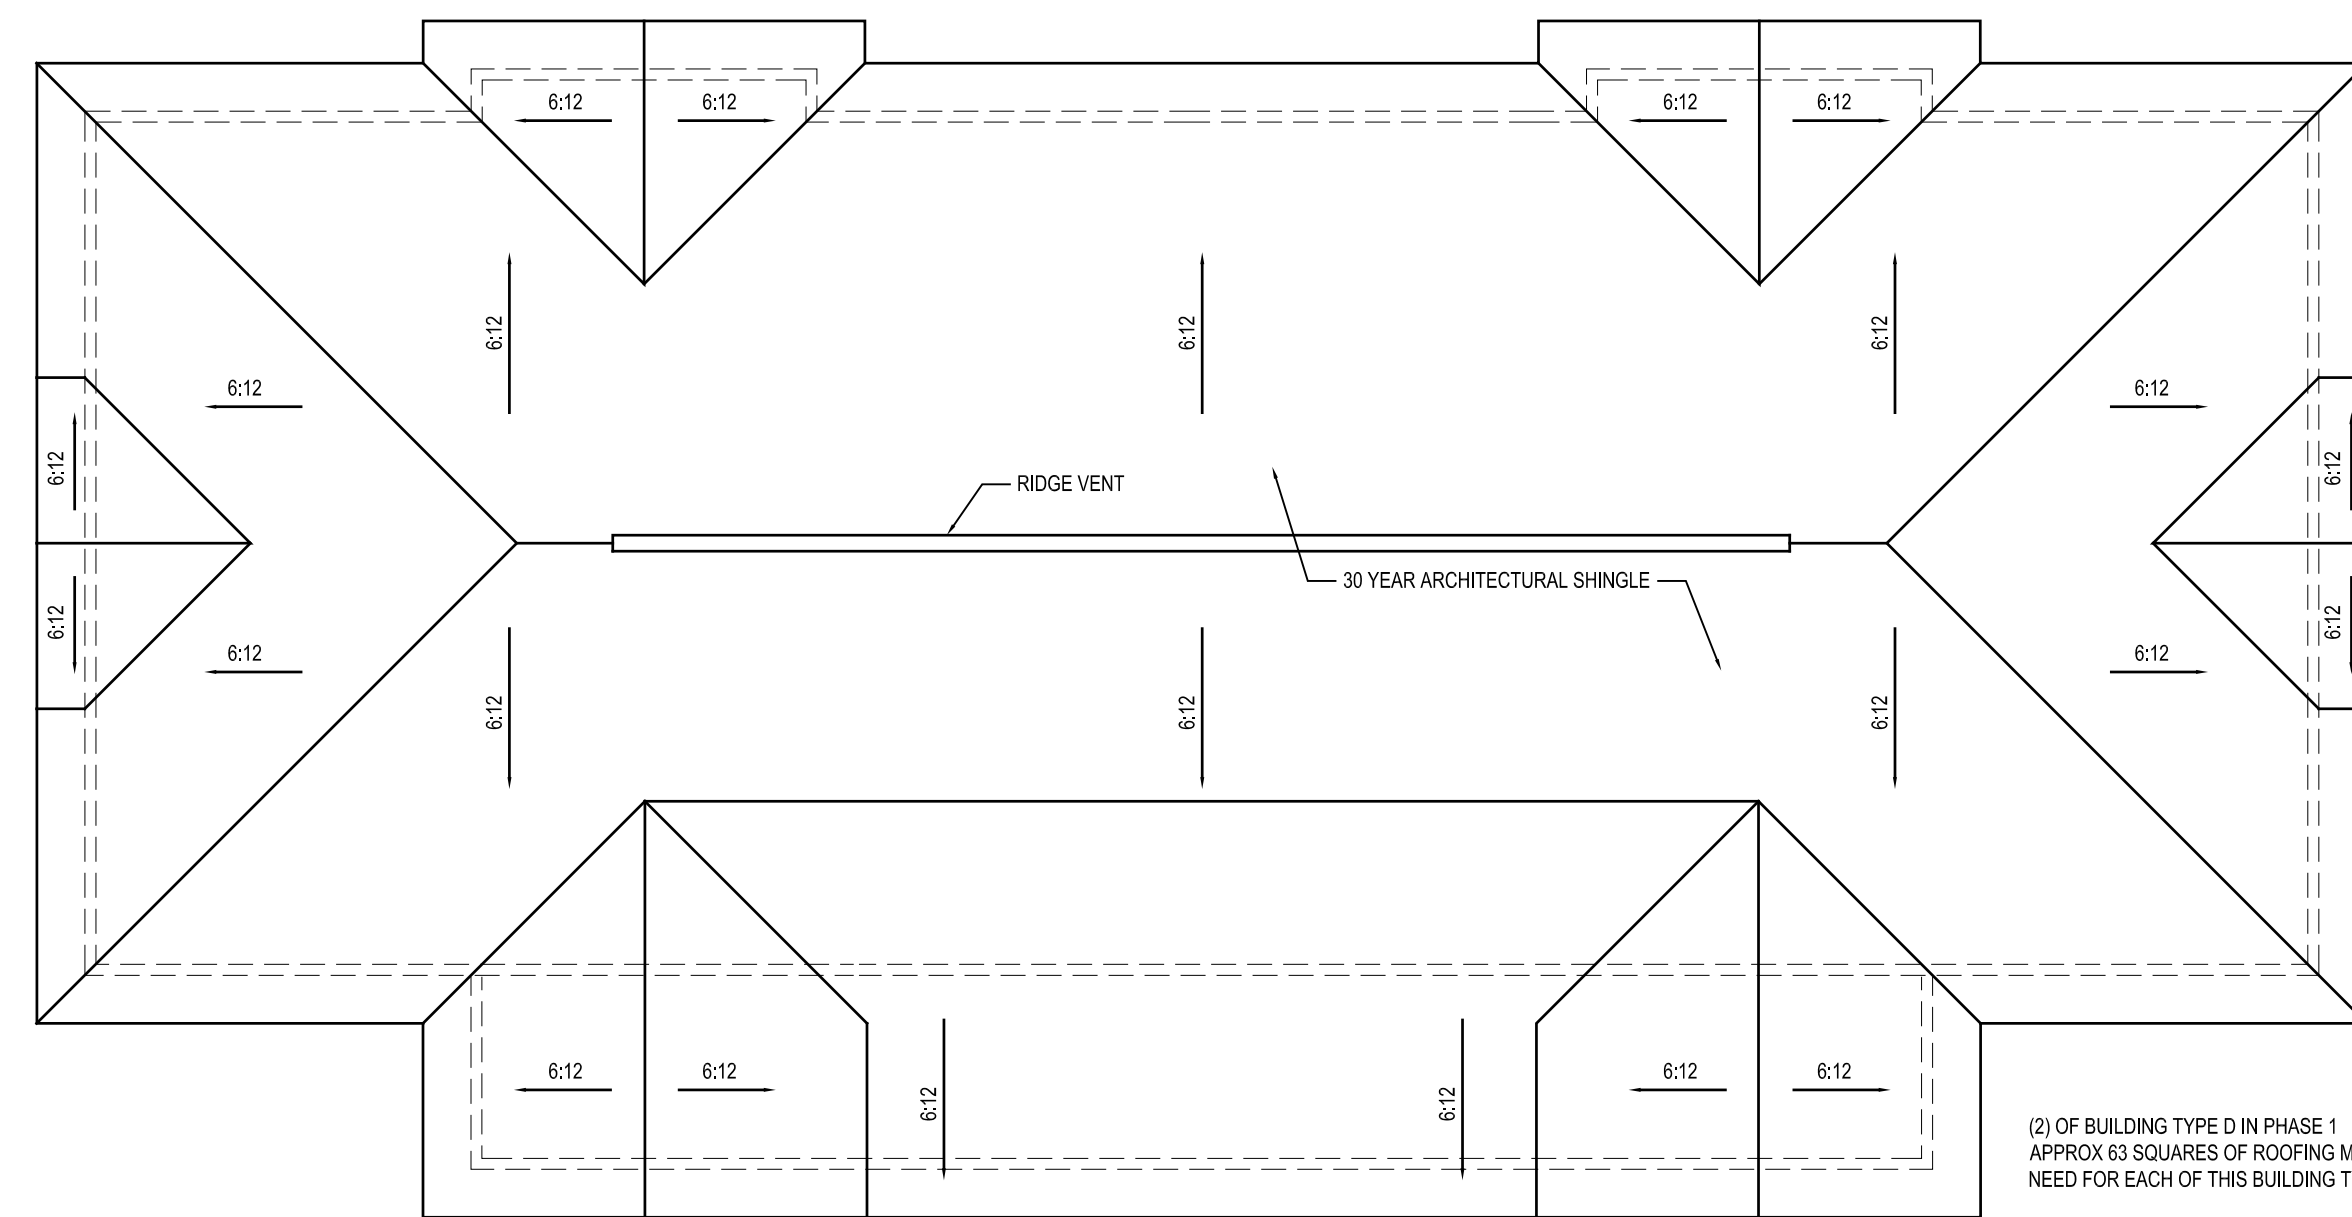


ROOF PLAN
SCALE: 1/8" = 1'-0"

(2) OF BUILDING TYPE D IN PHASE 1
APPROX 63 SQUARES OF ROOFING MATERIAL
NEED FOR EACH OF THIS BUILDING TYPE

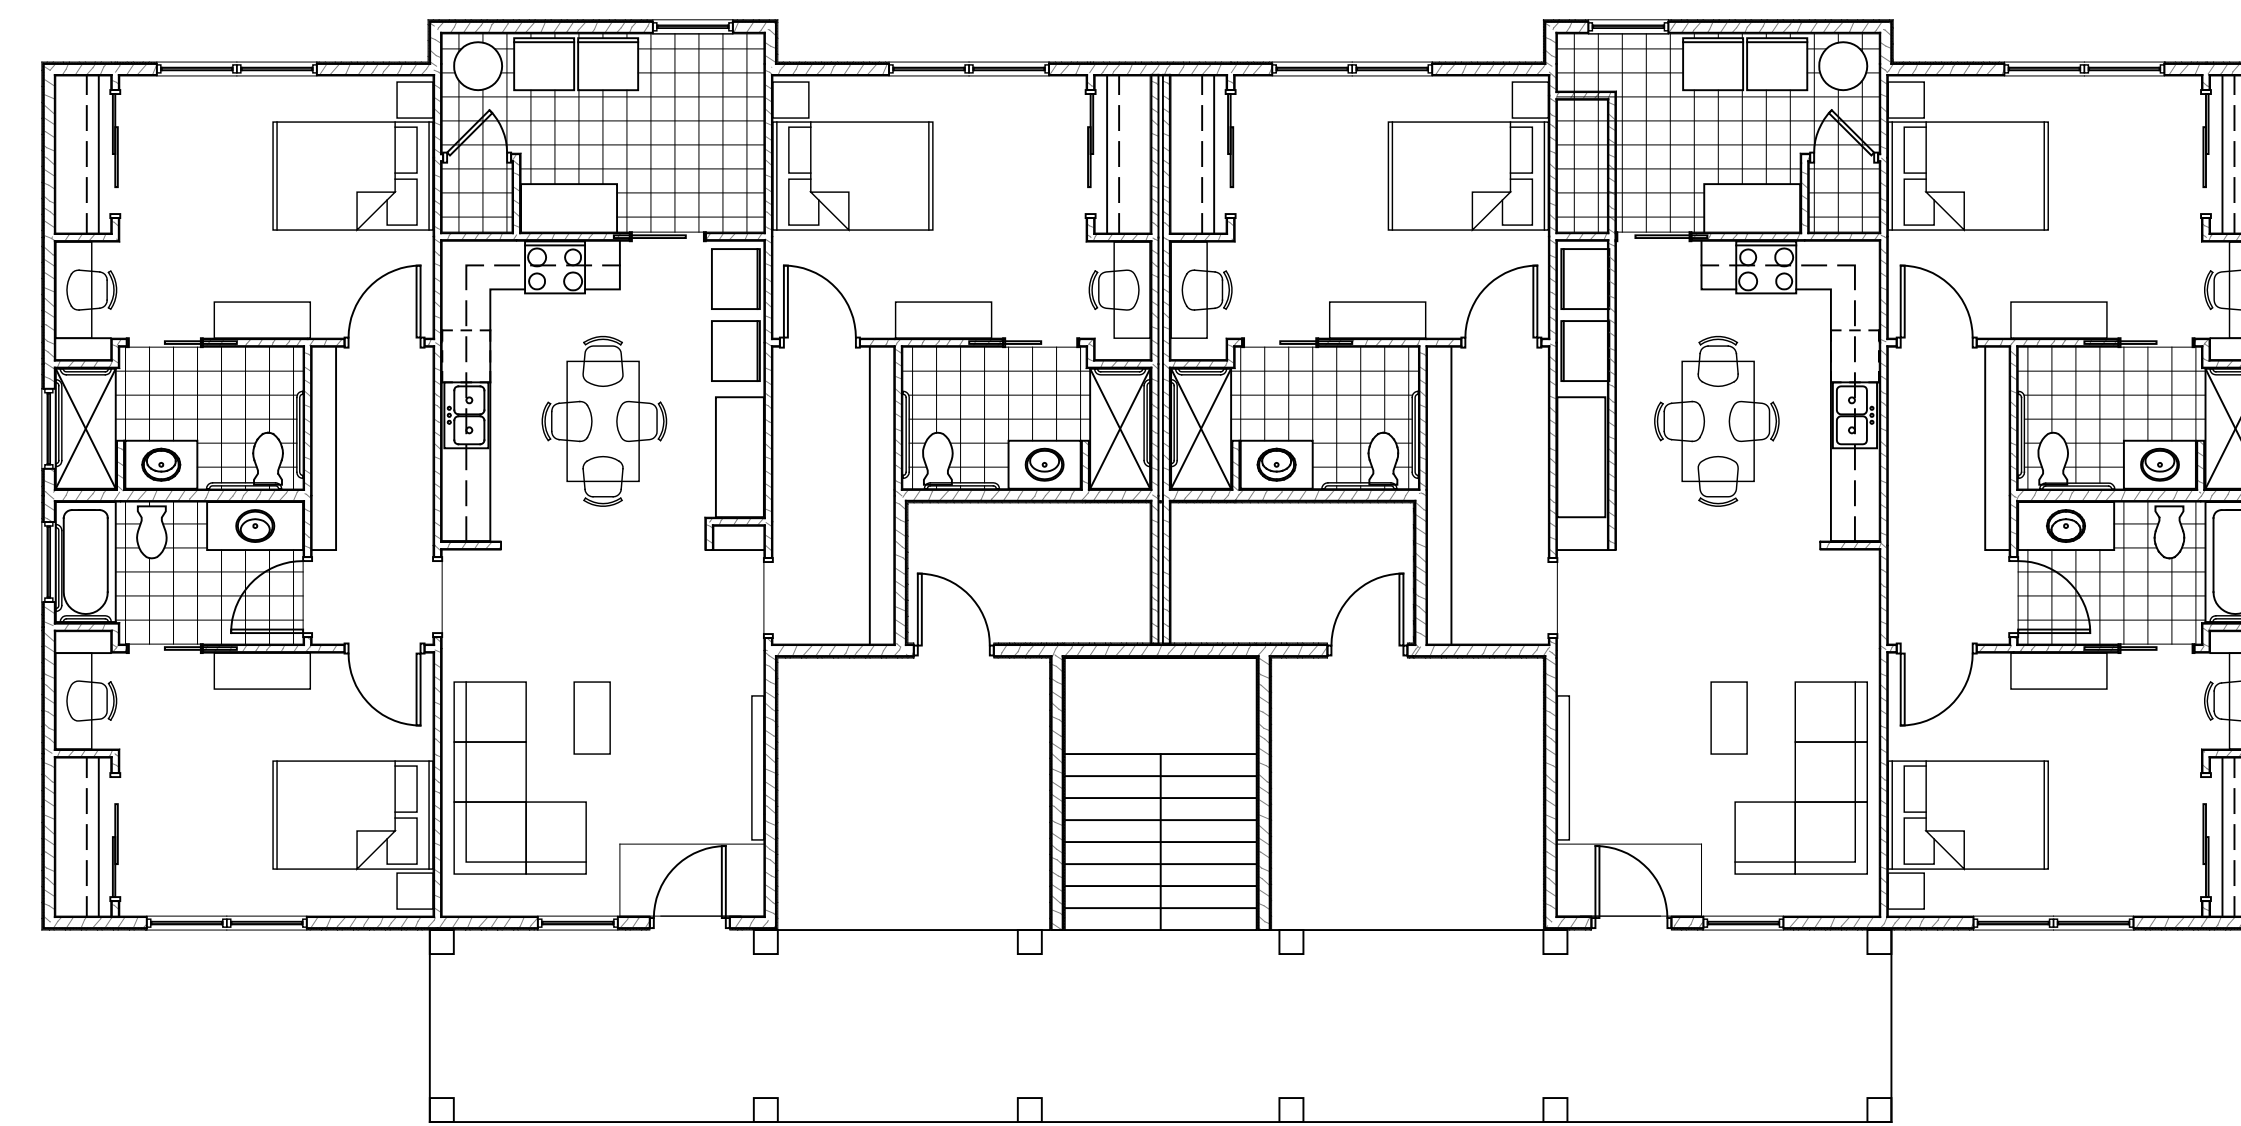

BUILDING TYPE D - 2 STORY - 3 BEDROOM 3 BATH & 3 BEDROOM 3 BATH & 1 BEDROOM 1 BATH - SECOND FLOOR
SCALE: 1/8" = 1'-0"

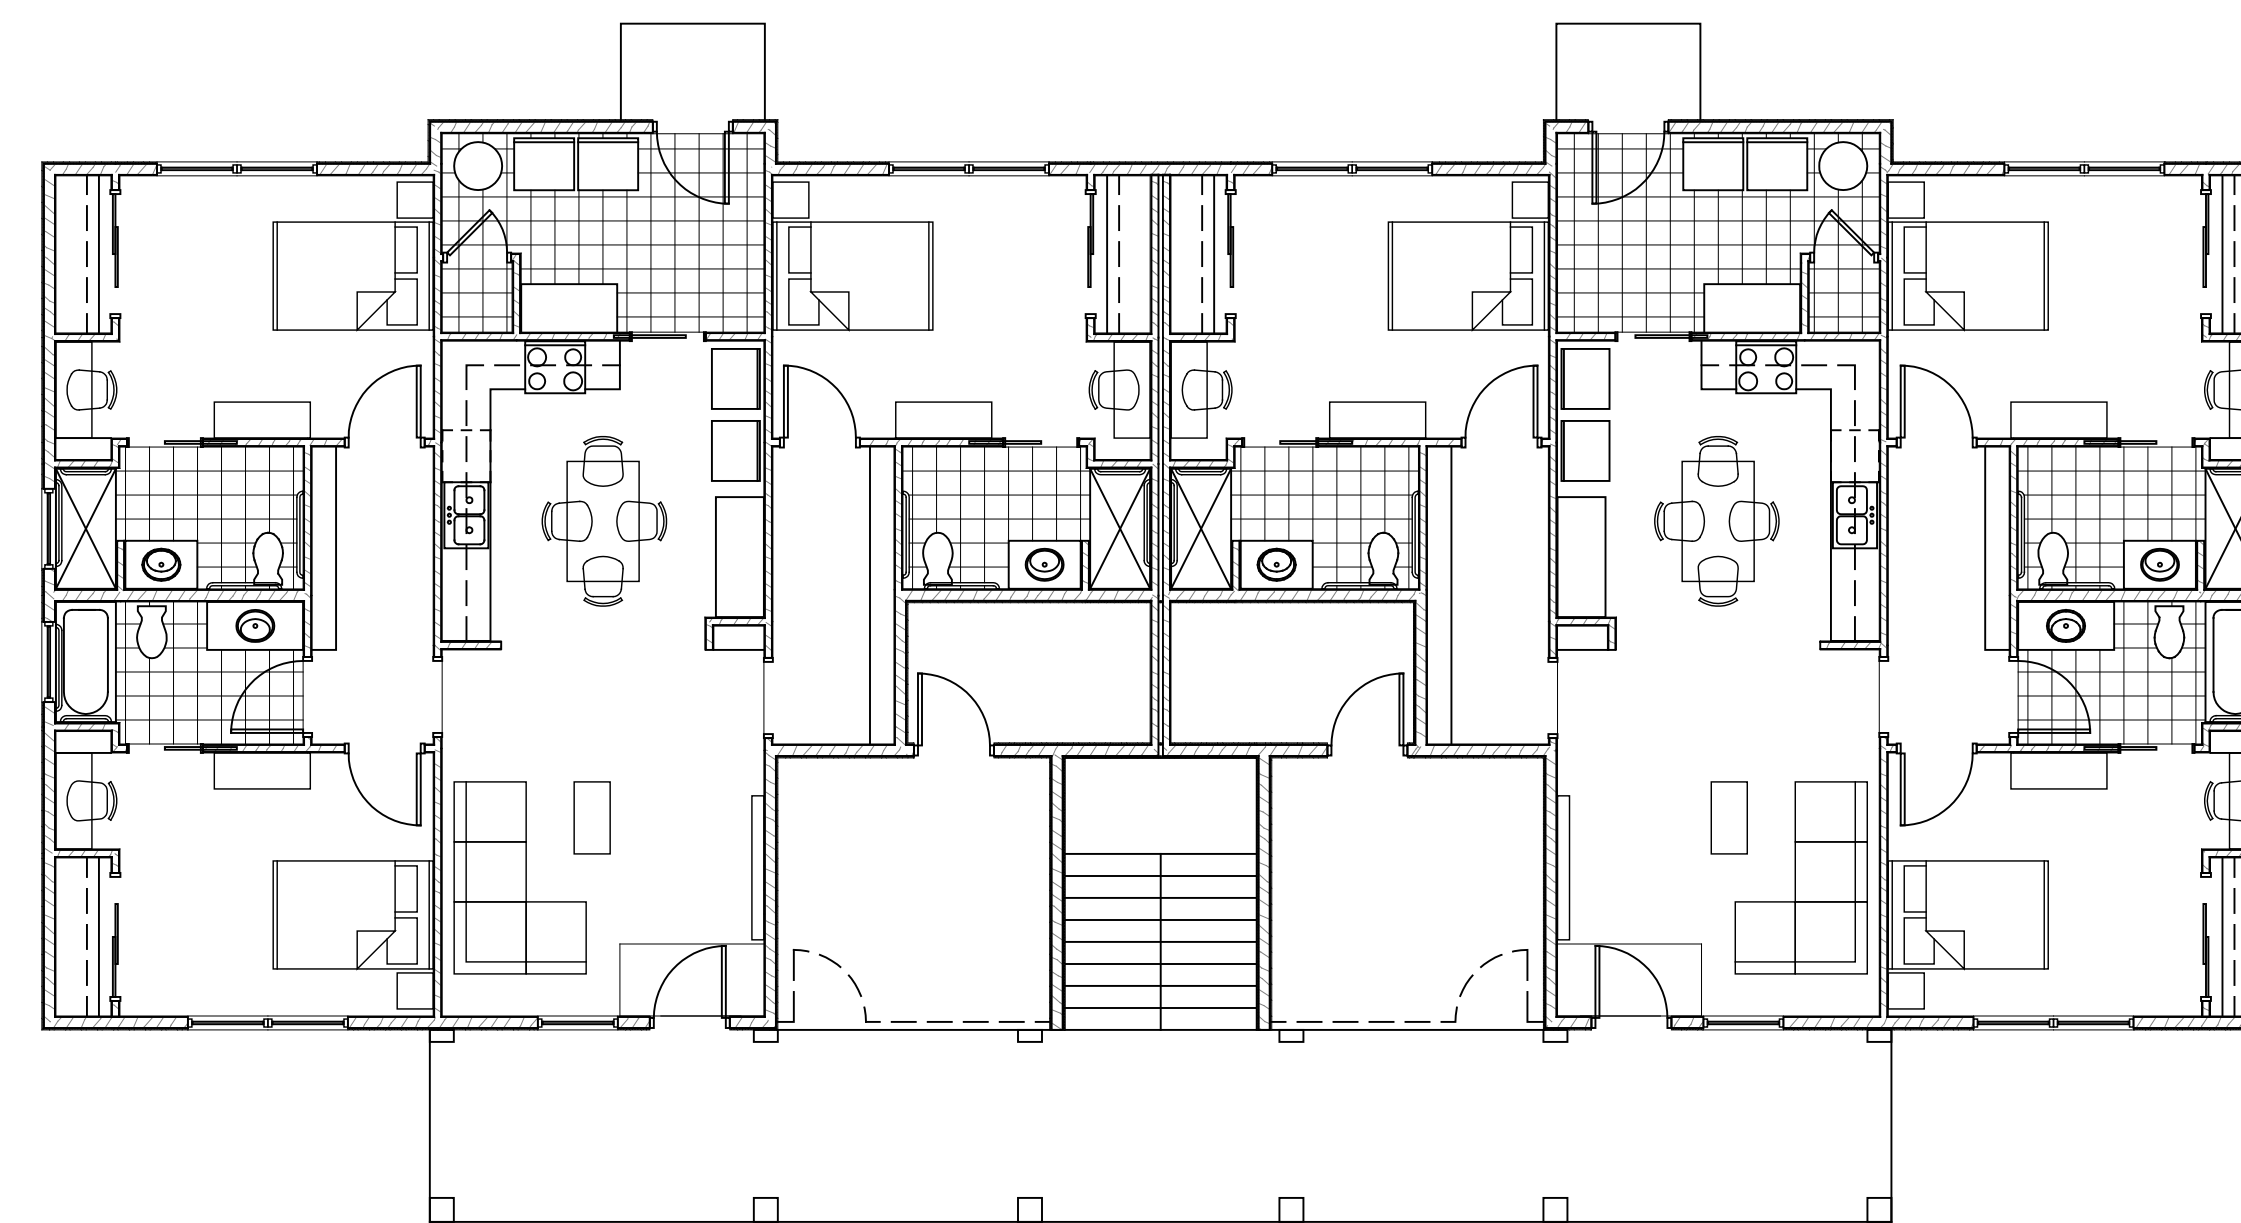

BUILDING TYPE D - 2 STORY - 3 BEDROOM 3 BATH & 3 BEDROOM 3 BATH & 1 BEDROOM 1 BATH - FIRST FLOOR
SCALE: 1/8" = 1'-0"

NOT FOR CONSTRUCTION

DATE	REVISION DESCRIPTION - THIS SHEET ONLY
1	
2	
3	
4	
5	
6	
7	

BUILDING TYPE D - 2 STORY
NOAH'S LANDING
MELODY LANE
LAKELAND, FL
PHASE: 50% CONSTRUCTION DOCUMENTS

PROJ MGR: ACK | CKD BY: MBF

JOB NUMBER: 13-30
SHEET NUMBER: **D-A101**

DATE: 03-04-14