


NOT FOR CONSTRUCTION



FRONT ELEVATION

SCALE: 1/8" = 1'-0"

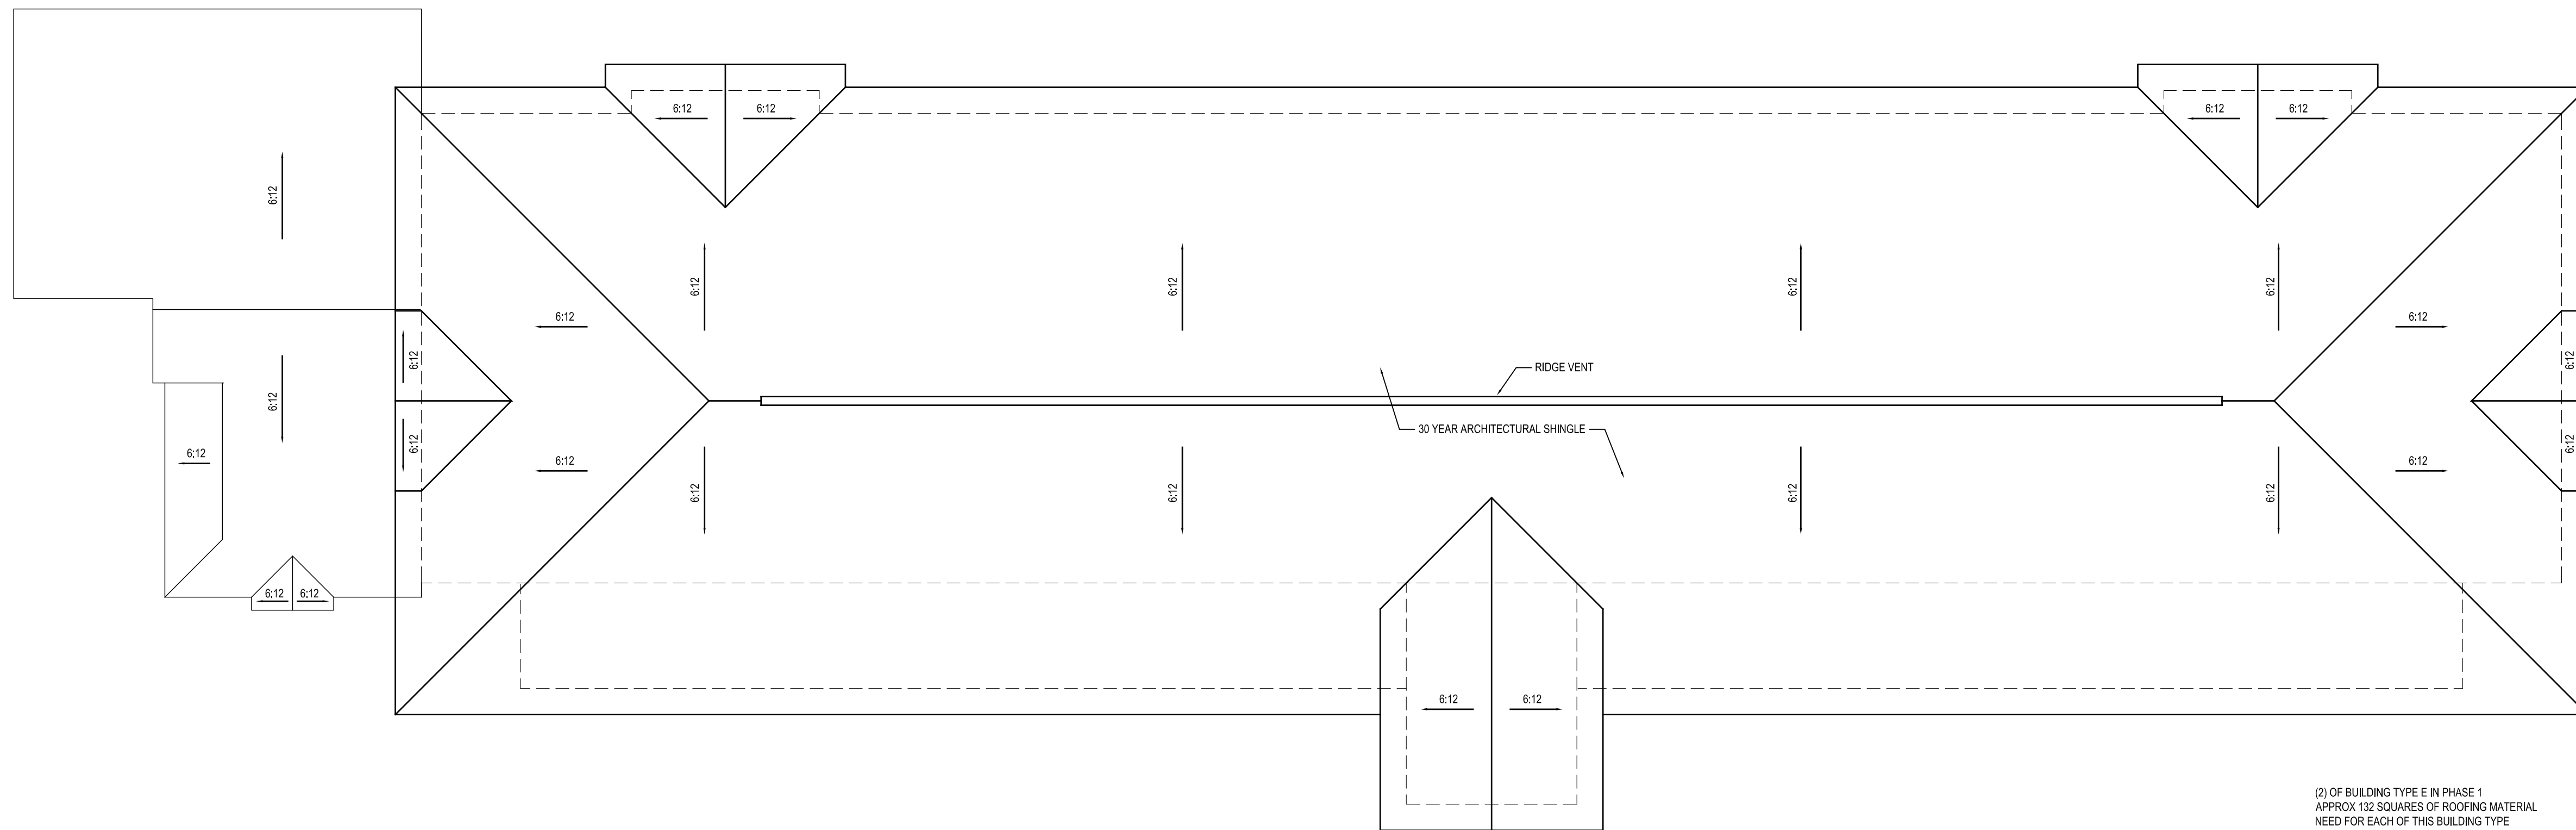

ROOF PLAN

SCALE: 1/8" = 1'-0"

(2) OF BUILDING TYPE E IN PHASE 1
APPROX 132 SQUARES OF ROOFING MATERIAL
NEED FOR EACH OF THIS BUILDING TYPE

DATE	REVISION DESCRIPTION - THIS SHEET ONLY
1	
2	
3	
4	
5	
6	
7	

BUILDING TYPE E - 2 STORY

NOAH'S LANDING

MELODY LANE
LAKELAND, FL

PHASE: 50% CONSTRUCTION DOCUMENTS

DATE: 02/25/14

PROJ MGR: ACK CKD BY: MBF

JOB NUMBER: 13-30

SHEET NUMBER: **E-A102**