




**NOT FOR  
CONSTRUCTION**

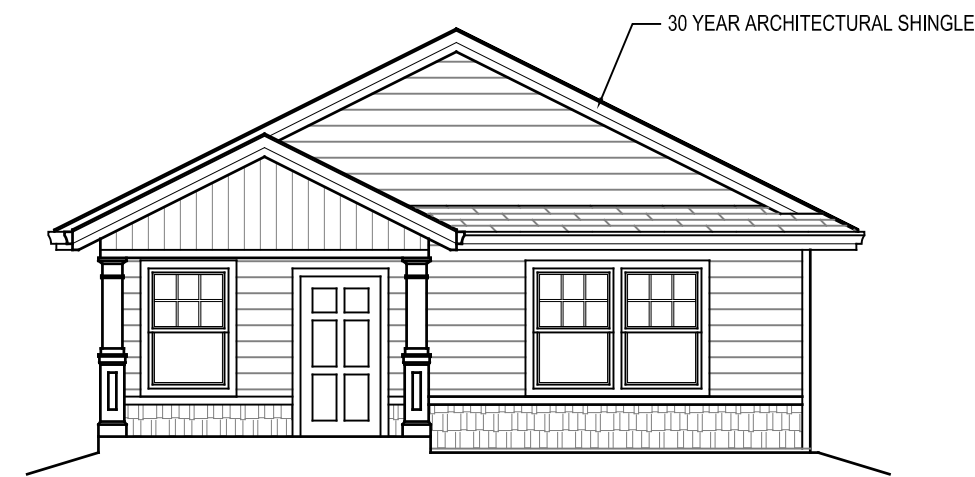

**FRONT ELEVATION**  
SCALE: 1/8" = 1'-0"

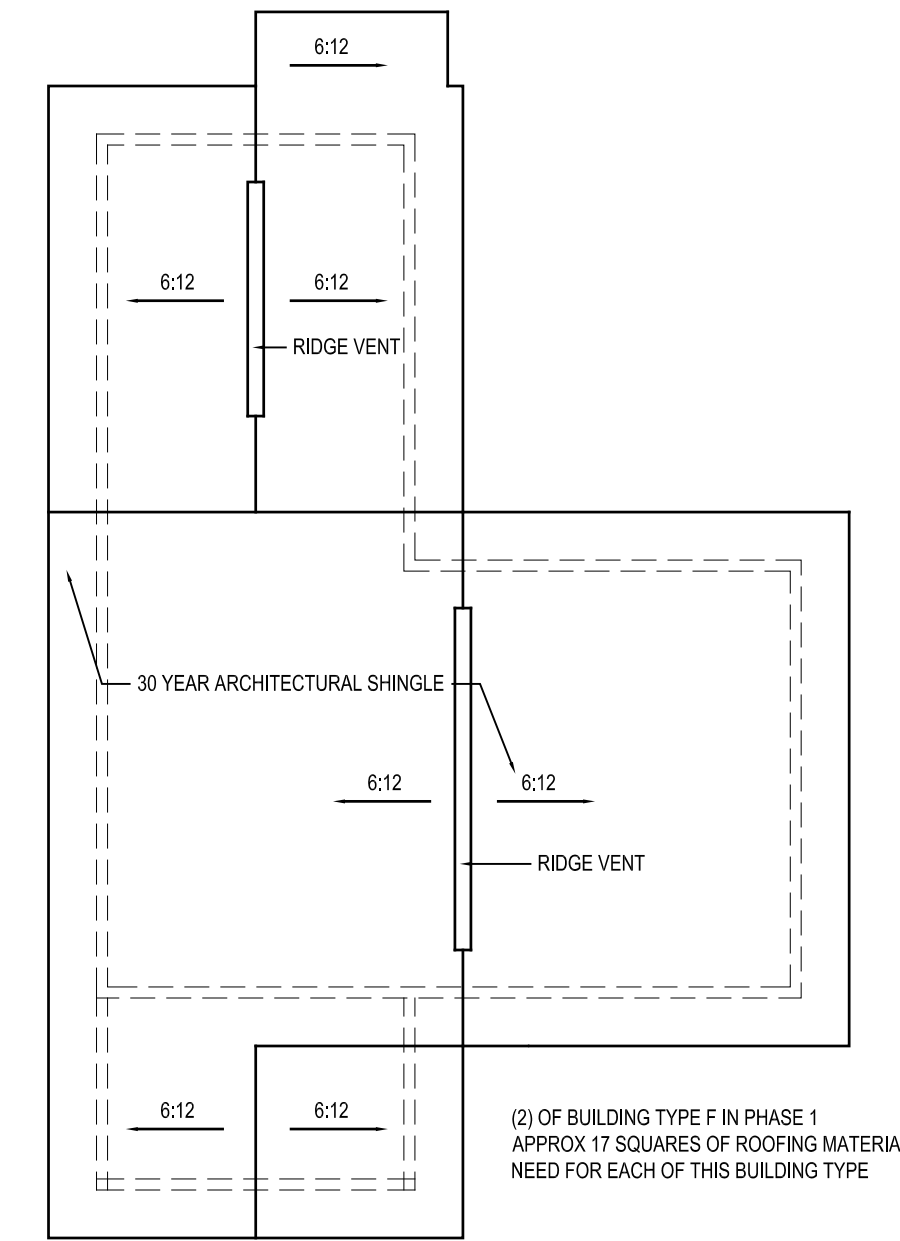

**ROOF PLAN**  
SCALE: 1/8" = 1'-0"

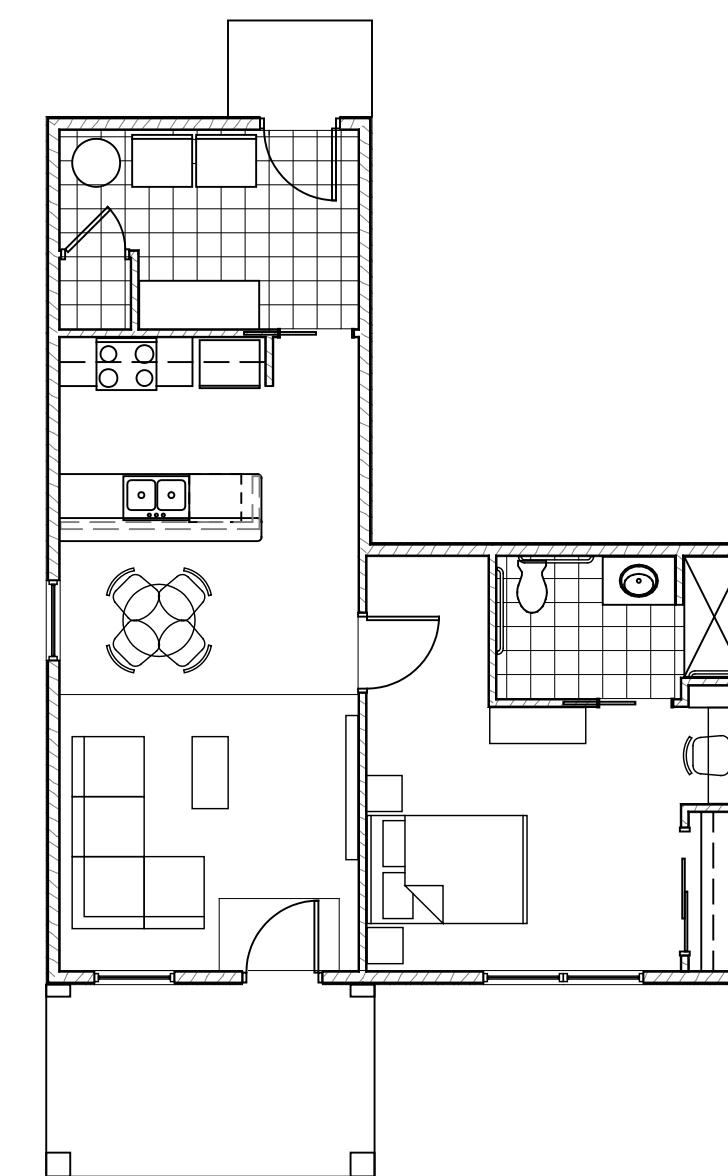

**BUILDING TYPE F - 1 STORY - 1 BEDROOM 1 BATH**  
SCALE: 1/8" = 1'-0"

DATE	REVISION DESCRIPTION - THIS SHEET ONLY
1	
2	
3	
4	
5	
6	
7	

**BUILDING TYPE F - 1 STORY  
NOAH'S LANDING**

DATE: 02/25/14

PROJ MGR: **ACK** CKD BY: **MBF**

JOB NUMBER: **13-30**

SHEET NUMBER:  
**F-A101**

MELODY JANE  
LAKELAND, FL  
PHASE: 50% CONSTRUCTION DOCUMENTS