



**NOT FOR
CONSTRUCTION**

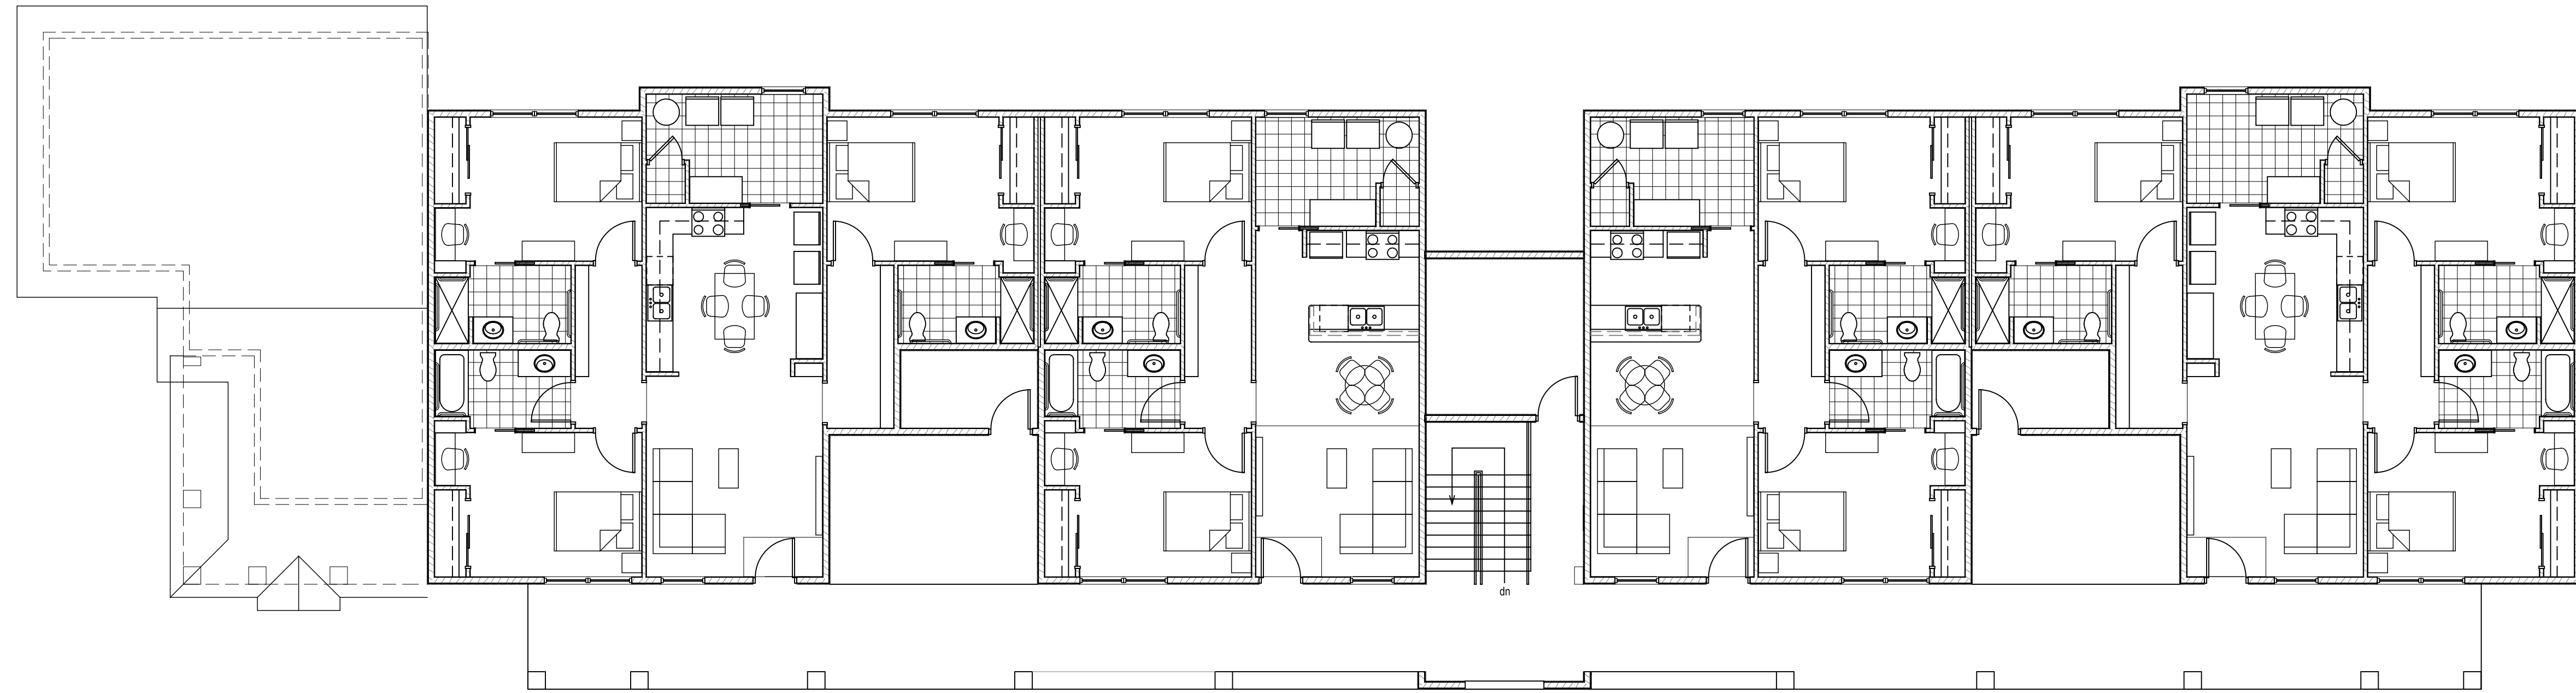

BUILDING TYPE E - 2 STORY - 1 BEDROOM 1 BATH & 3 BEDROOM 3 BATH & 2 BEDROOM 2 BATH & 3 BEDROOM 3 BATH & 2 BEDROOM 2 BATH- SECOND FLOOR

SCALE: 1/8" = 1'-0"

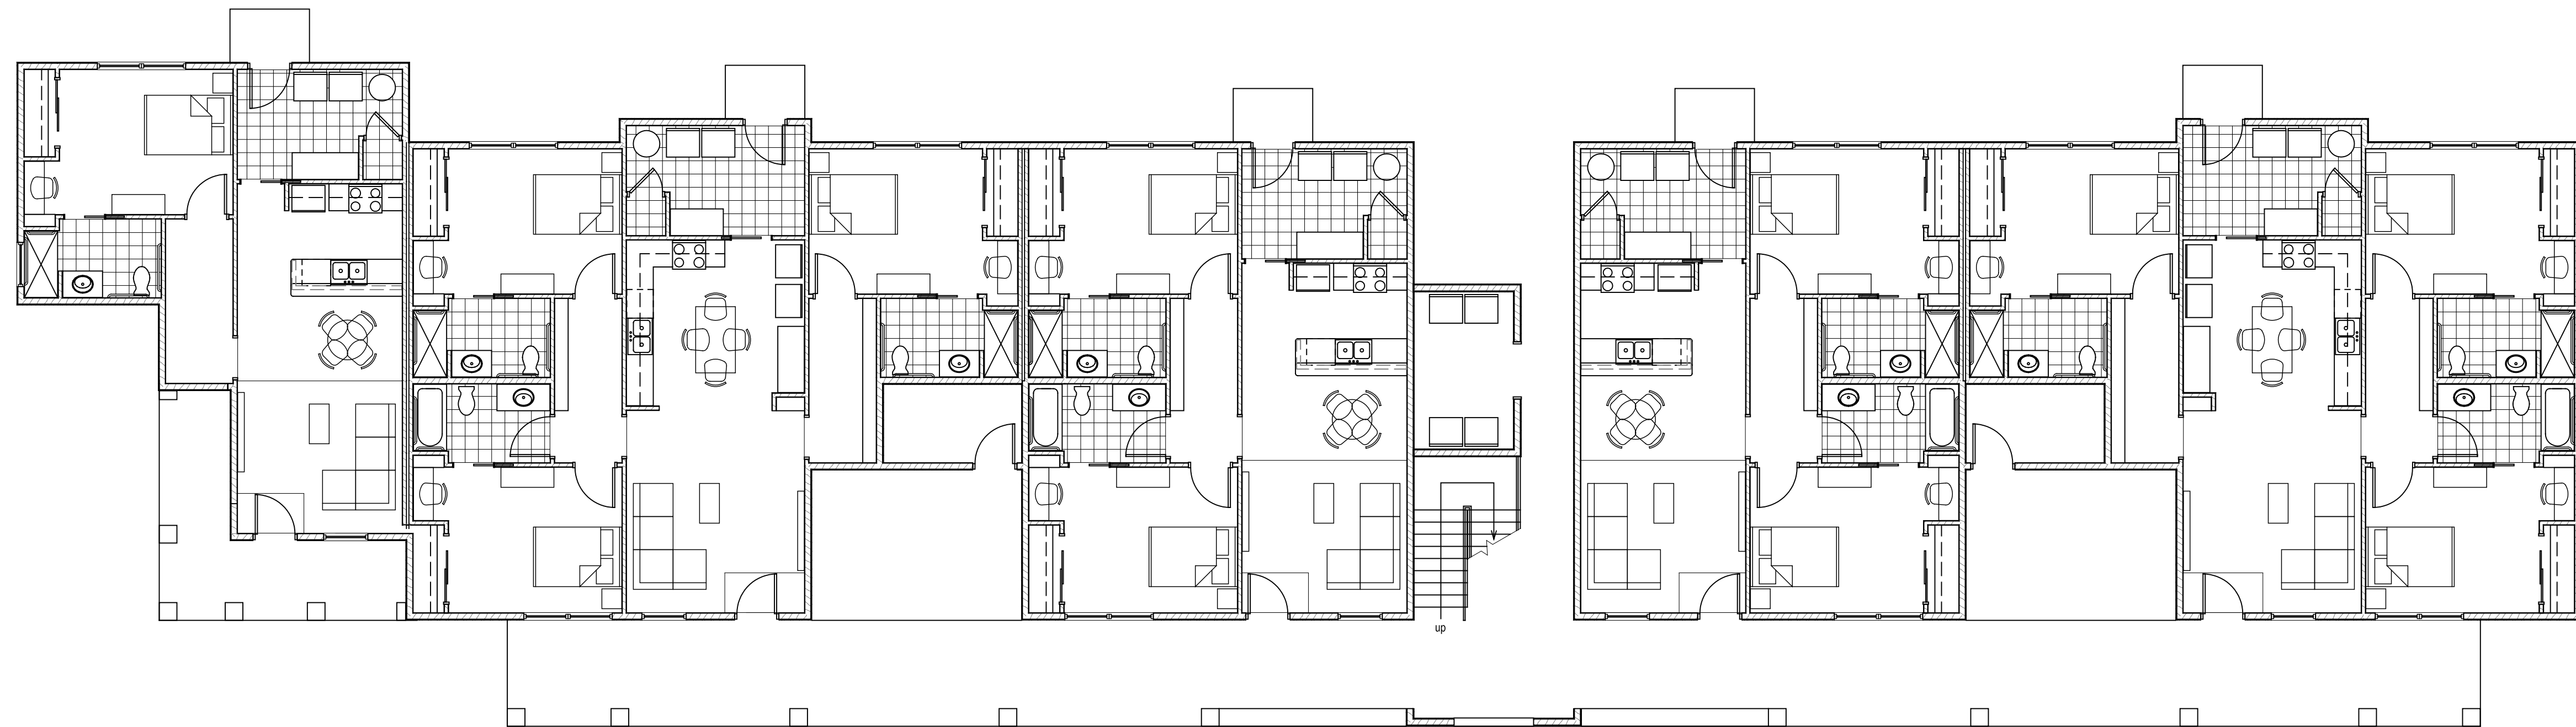

BUILDING TYPE E - 2 STORY - 1 BEDROOM 1 BATH & 3 BEDROOM 3 BATH & 2 BEDROOM 2 BATH & 3 BEDROOM 3 BATH & 2 BEDROOM 2 BATH- FIRST FLOOR

SCALE: 1/8" = 1'-0"

| DATE | REVISION DESCRIPTION - THIS SHEET ONLY |
|------|--|
| 1 | |
| 2 | |
| 3 | |
| 4 | |
| 5 | |
| 6 | |
| 7 | |

**BUILDING TYPE E - 2 STORY
NOAH'S LANDING**

MELODY JANE
LAKELAND, FL

PHASE: 50% CONSTRUCTION DOCUMENTS

DATE: 03-04-14

PROJ MGR: ACK CKD BY: MBF

JOB NUMBER: 13-30

SHEET NUMBER: **E-A101**